


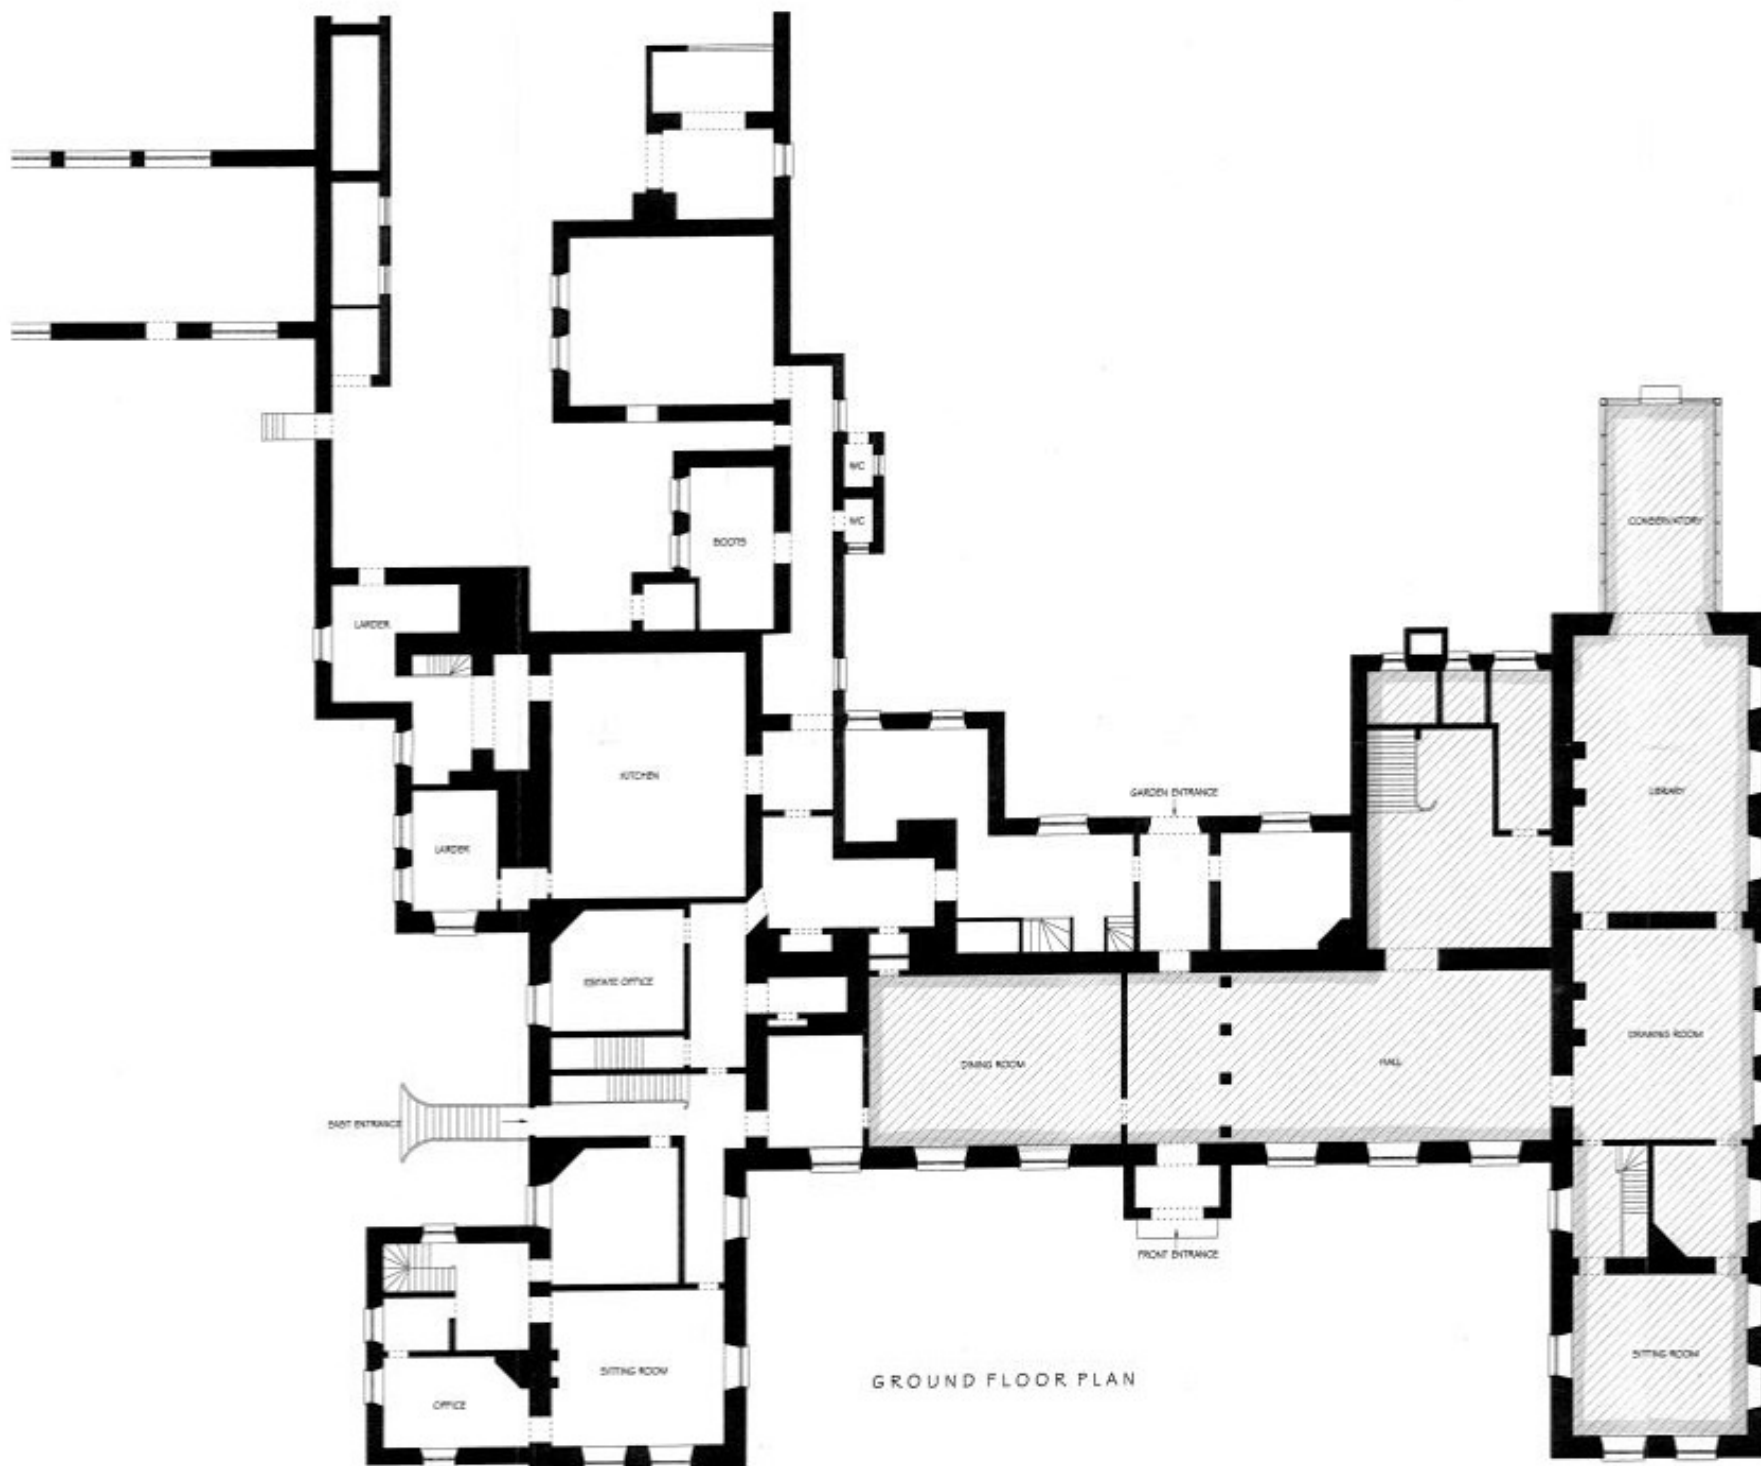

Legend
 Supply of alcohol
 All requested entertainment
 Late night refreshment

Denotes area requiring licensing

J.C BUILDING DESIGN

Project:
 Glenham Hall
 Glenham (U1444)
 Suffolk
 IP13 0BT

Client:
 Mrs Hope-Corbould

Detail:
 Ground Floor Plan

Scales:
 1 : 100

Date:
 November 06

Drawn:
 JC

Drawg. No:
 002- 02