


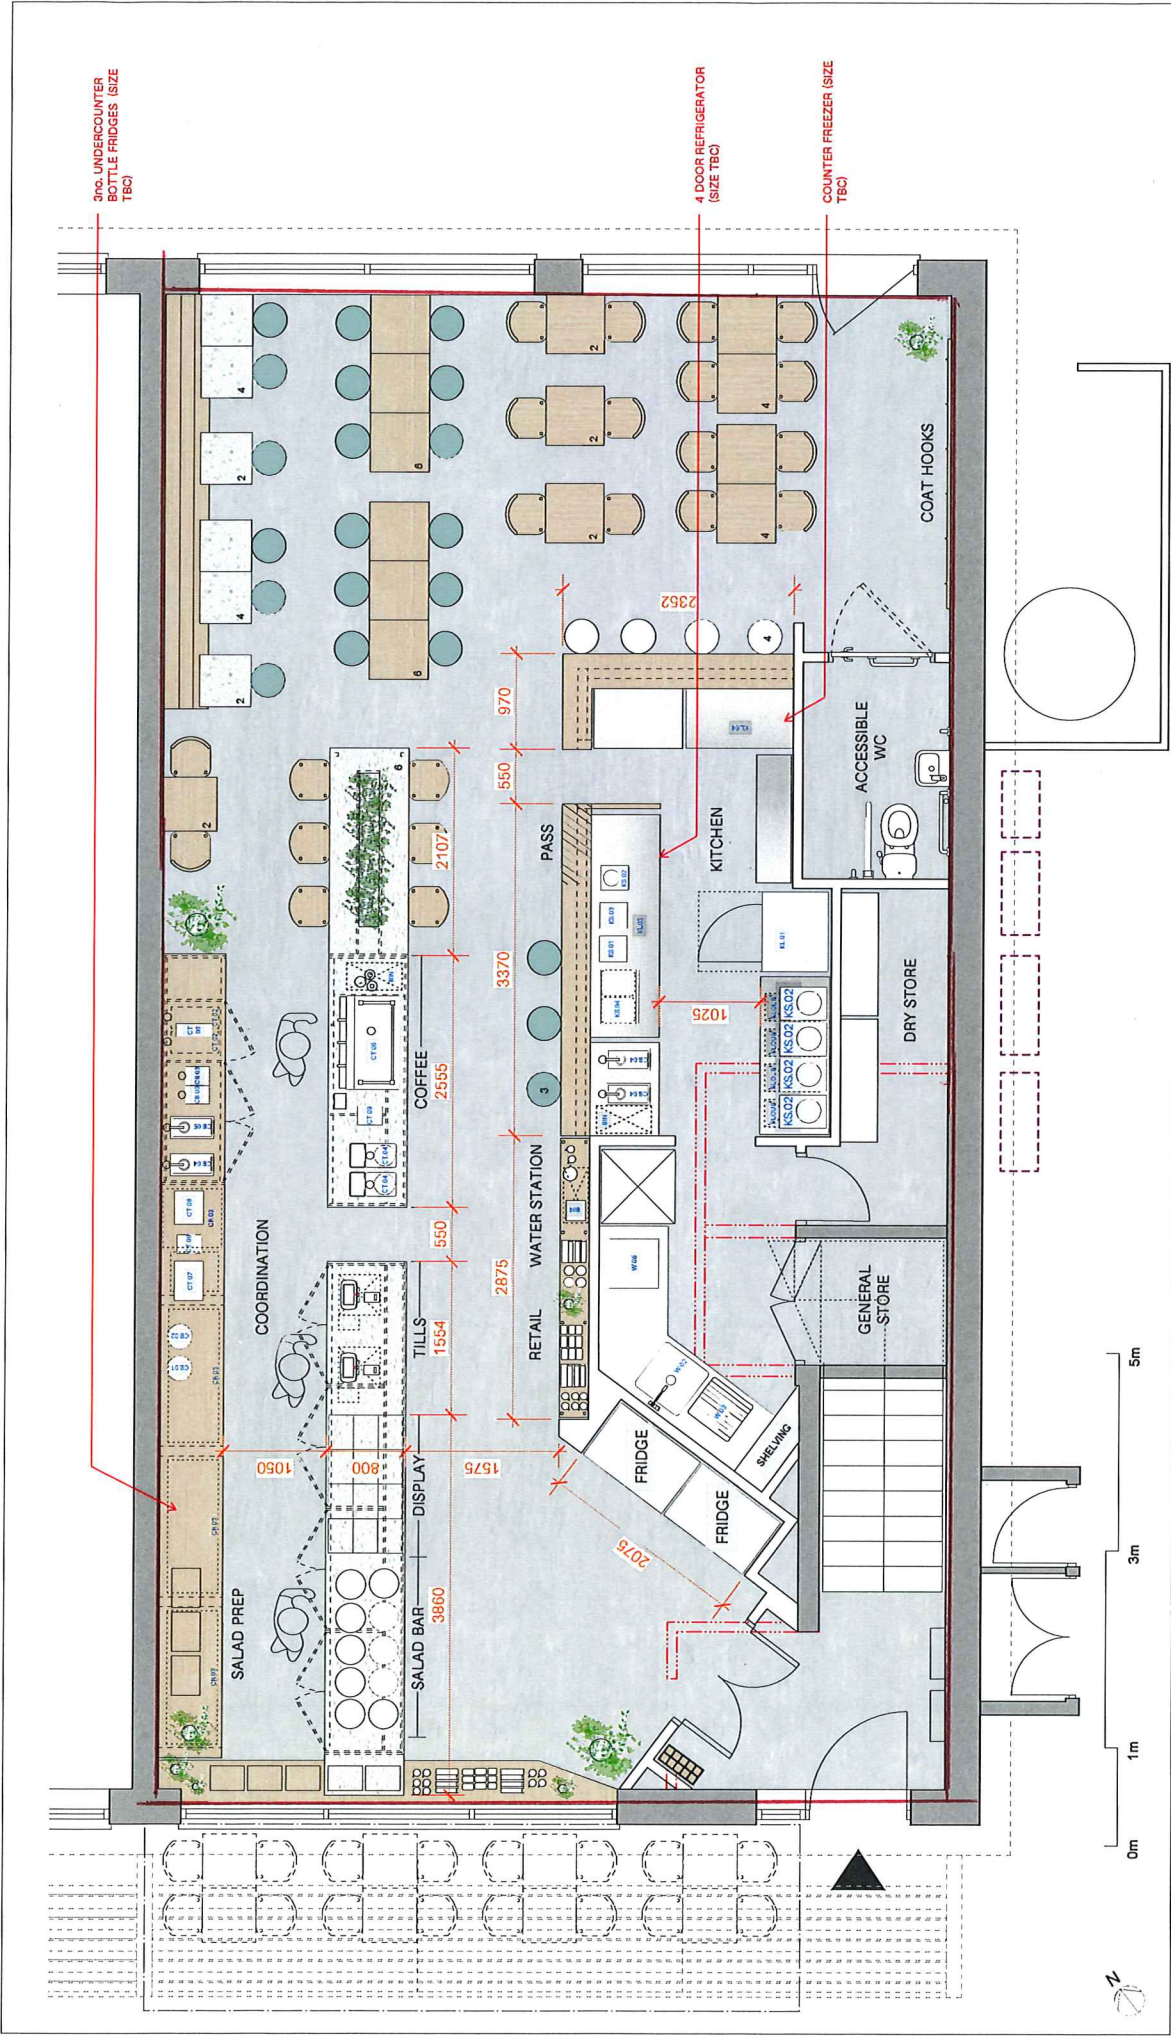

Notes		Project		Client	
Survey and services information taken from Poole and Pattle drawing 1724-416-A.		Honey + Harvey, Riduna Paik		Holland Harvey Architects	
Existing security alarm to be relocated to allow new wall.		Drawing Proposed Ground Floor Plan		The Church of St. John the Baptist, 100 St. John Street, London E2 8DR	
Wall to be demolished		Job Number 17016		hello@hollandharvey.com	
New wall		Drawing Number 1000		+44 208 123 7454	
Internal covers: 53		Date 20.04.17		Honey + Harvey	
© Copyright Holland Harvey Architects 2013		Status Preliminary			
		Scale @ A3 1:50			
		Do not scale from this drawing. All dimensions are to be checked on site. This drawing is to be read in conjunction with all consultants information.			
		REV DATE DESCRIPTION			
		00 03.08.17 Issued to client			
		BY CHK			