


Uses  
Use


pad  
of  
por  
ng  
nd

gy  
(s)

y  
e  
e  
e

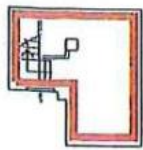


**BASEMENT FLOOR PLAN  
1:100**

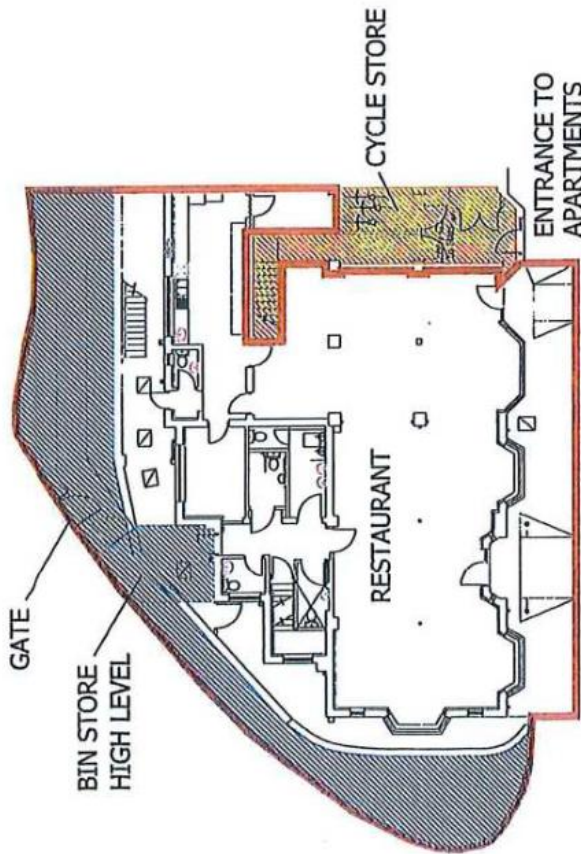

**GROUND FLOOR PLAN  
1:100**



**SITE PLAN 1:1250**

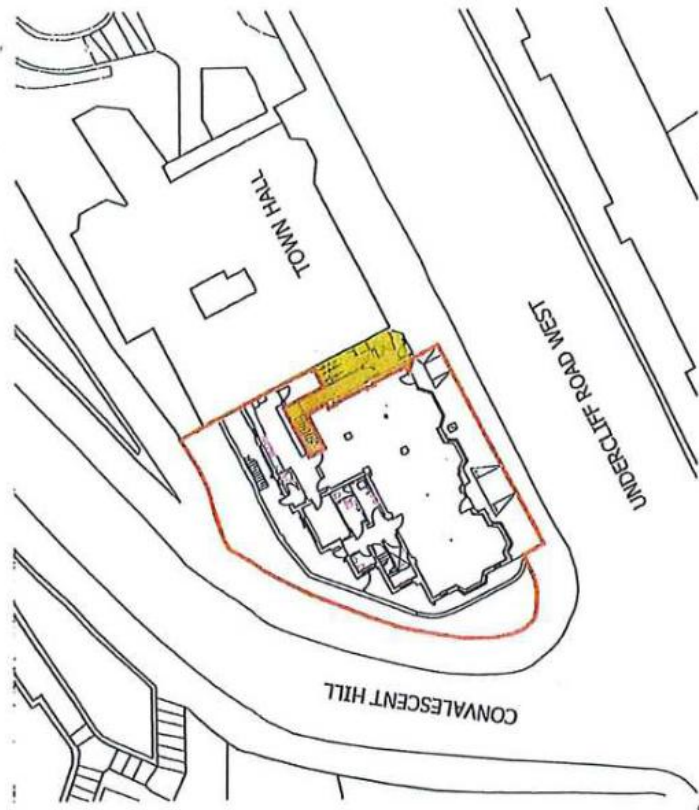

**BLOCK PLAN 1:200**

*[Handwritten signatures]*

PLANNING PERMISSION  
CONSTRUCTION NOTICES  
PLANNING PERMISSION  
CONSTRUCTION NOTICES

**RICHARD WEST ARCHITECTURAL DESIGN LTD**  
Richard West BSc BArch  
Chartered Building Surveyor  
25 Riverside Way, Exmouth, Devon EX2 2P  
Tel: 01392 821111 Fax: 01392 821112  
Email: r.west@richardwest.co.uk  
Website: www.richardwest.co.uk

**ARCHITECTURAL**

PROJECT: 15-07  
DRAWN BY: [Signature]  
CHECKED BY: [Signature]  
DATE: 12/11  
SCALE: 1:200