

Item 7


DC/22/2871/FUL

Retrospective Application - Siting of 1 no. domestic treatment plant


Stone Cottage, Lower Street, Great Bealings




Site Location Plan

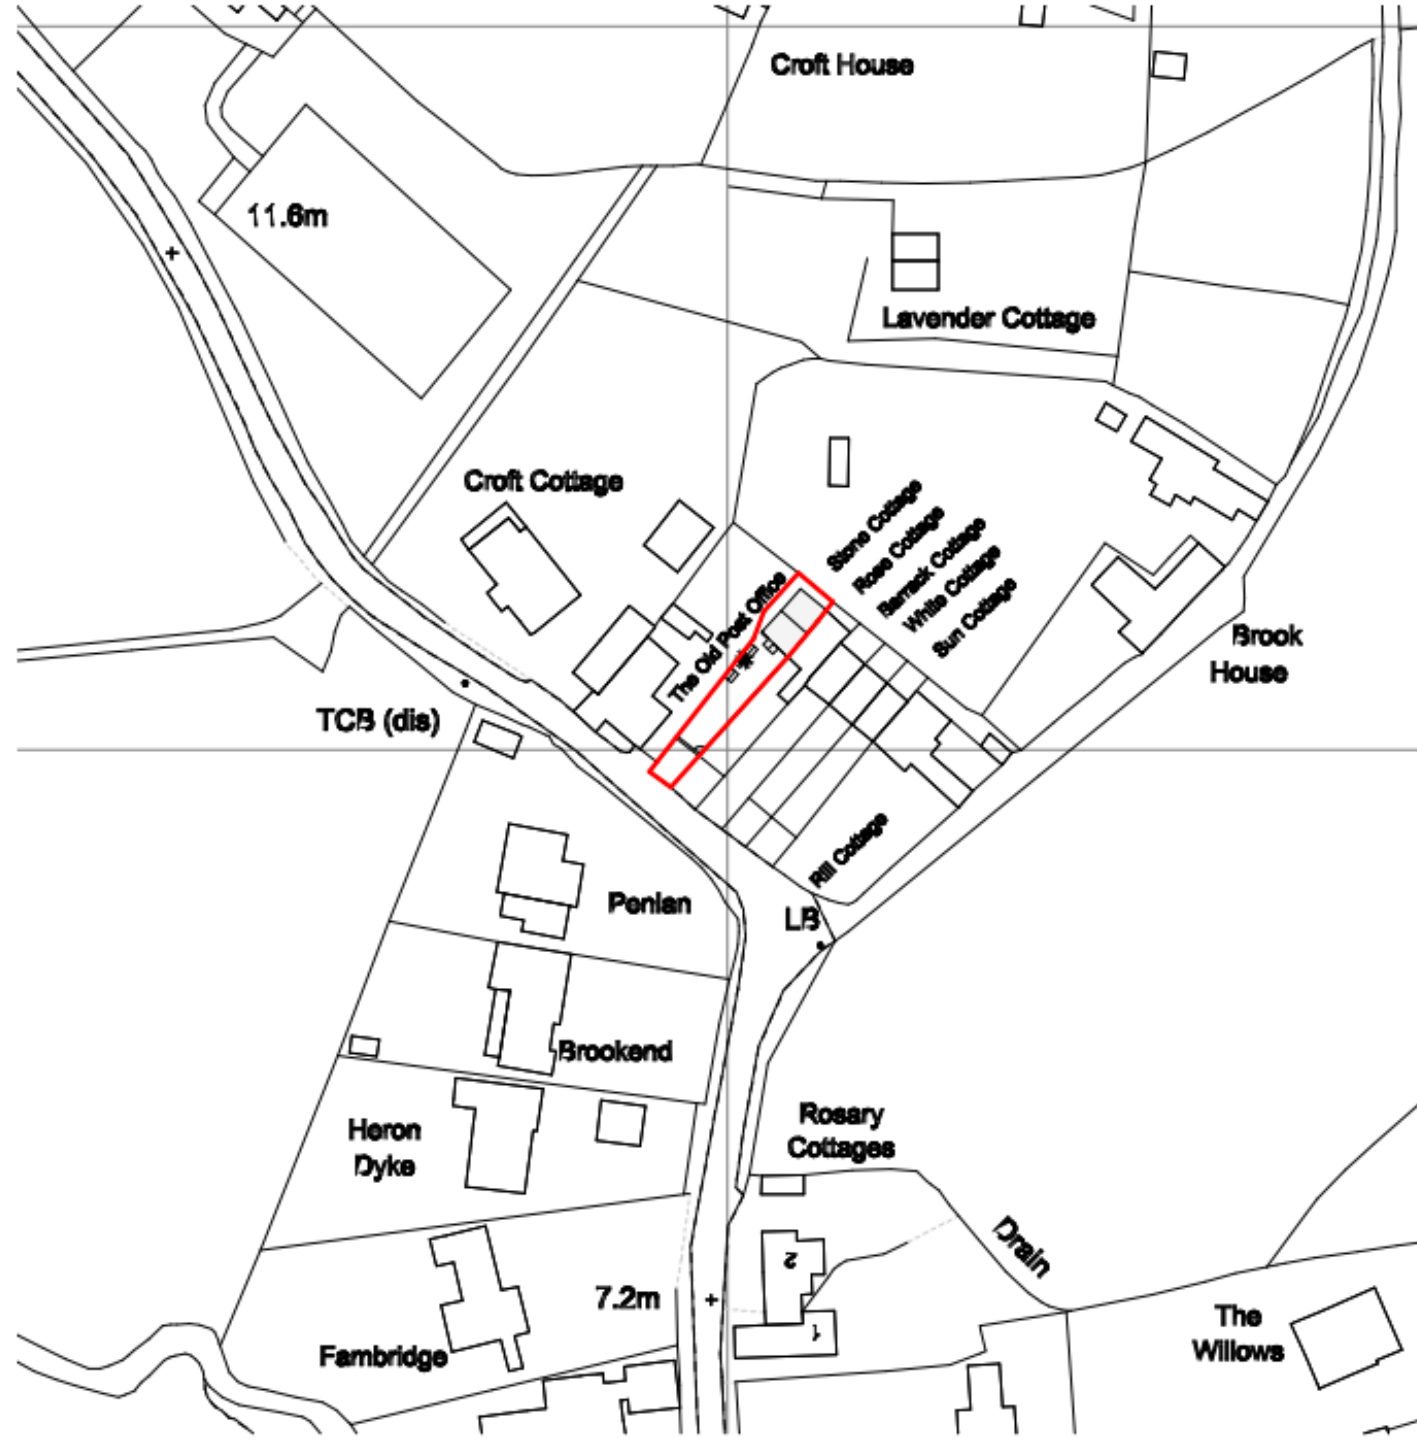

Block Plan

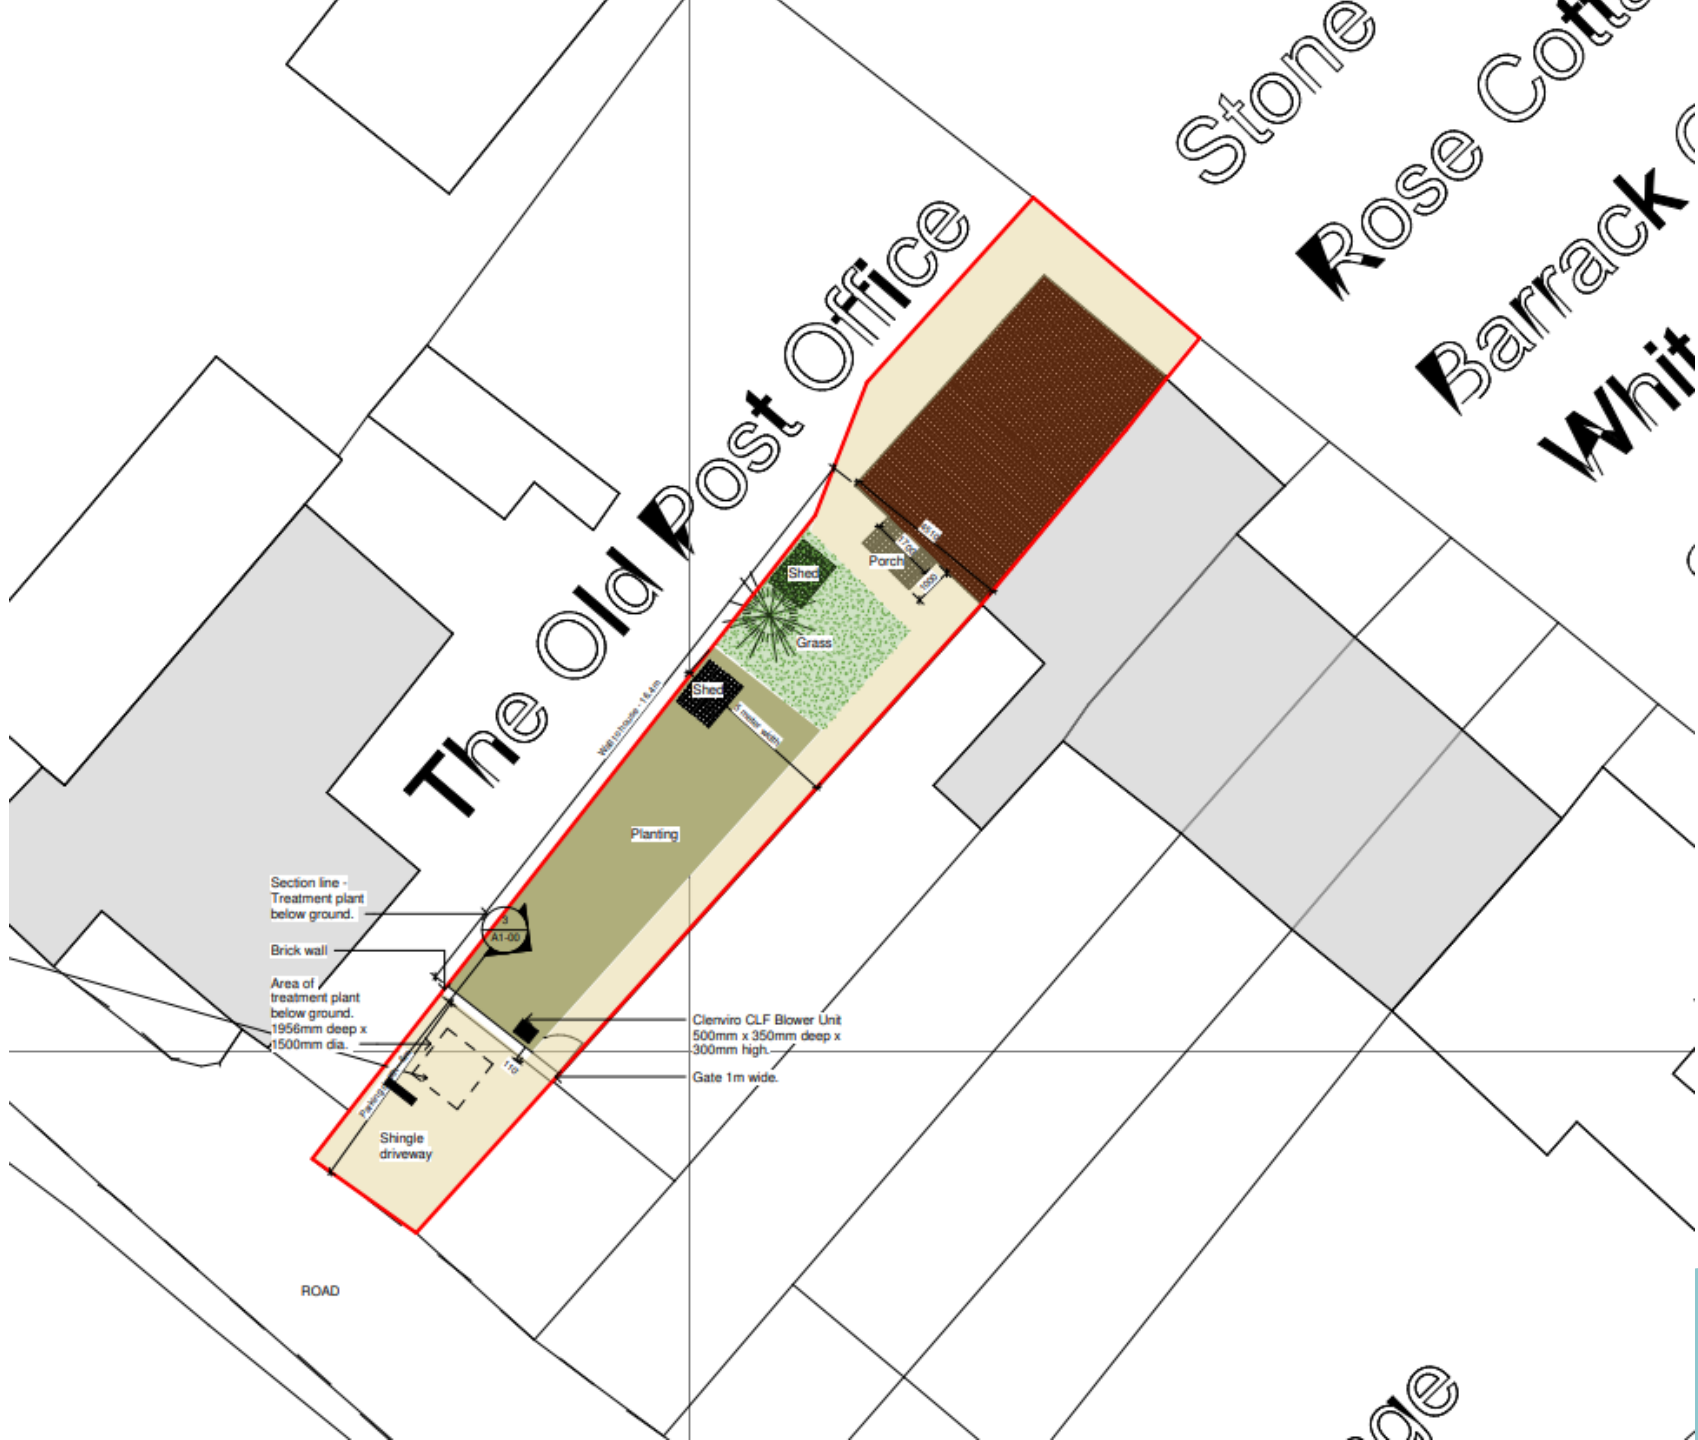

Section and Photographs

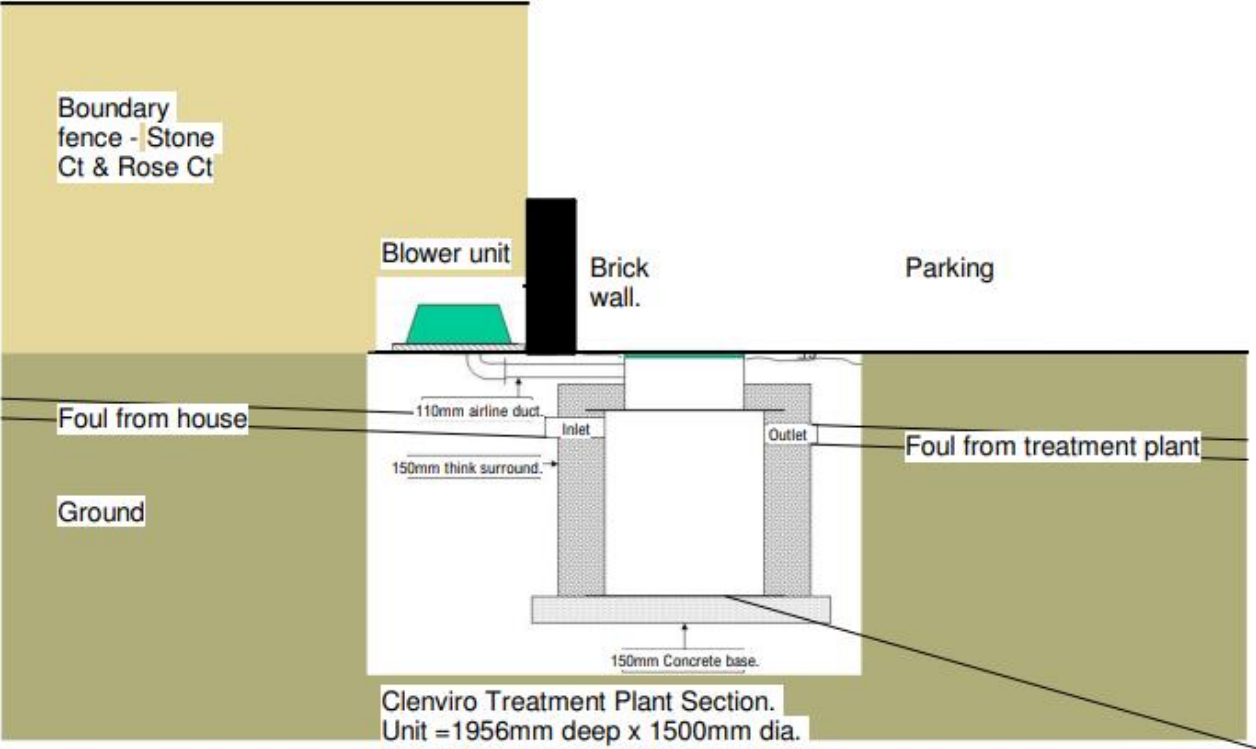

Blower Unit



Blower unit


3

Section-Treatment Plant Below Ground
1 : 50

Photos




Mitigation Measures Implemented:

- Installation of an ultra-low sound compressor unit.
 - Isolation of the pump / fans to ensure quieter run speed
 - Assessment and service of the blower box to ensure that the components are operating correctly
 - Assessment and service of the treatment tank to ensure that the components are operating correctly
 - Installation of sound proofing underlay to 10mm thickness inside the blower box
 - Installation of sound proofing to a value of 29db externally of the blower box
 - Installation of rubber Anti Vibration Isolator Pads to the compressor
- 

Recommendation

APPROVE subject to the following planning conditions:

1. Compliance with submitted documents/drawings;
 2. Mitigation Measures implementation and retention
 3. Compliance with Maintenance Schedule
- 
- A teal-colored decorative shape, resembling a stylized wave or a large arrow pointing upwards and to the right, is located in the bottom right corner of the slide.