



This drawing is not to be scaled from, unless using dimensions shown, as reproduced copies may not be to scale. All dimensions are to be checked on site and any inconsistency should be reported to the original designer.

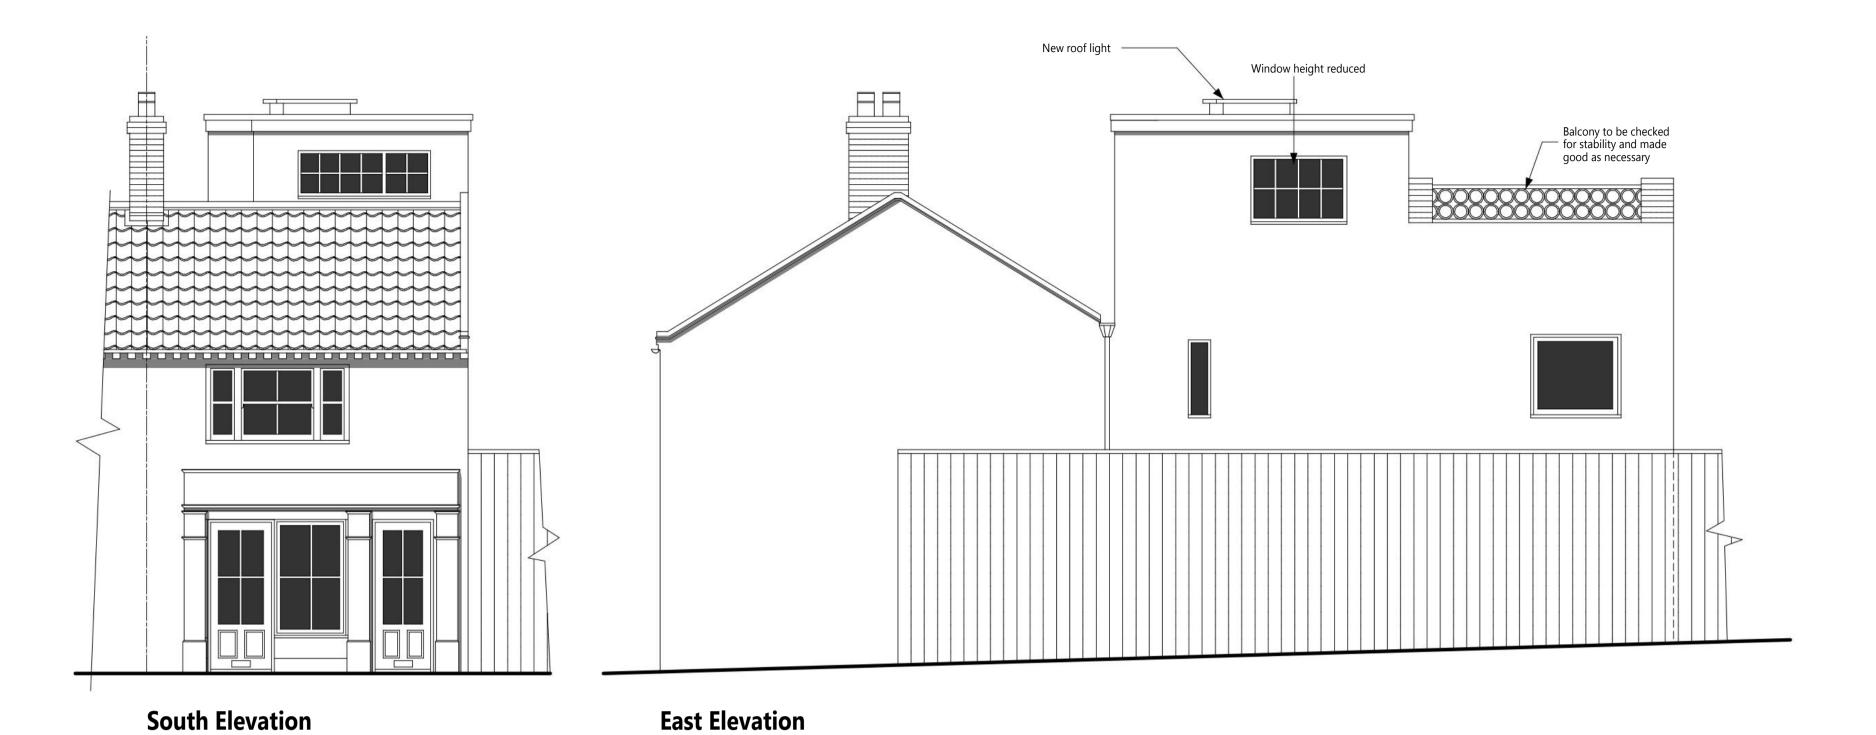

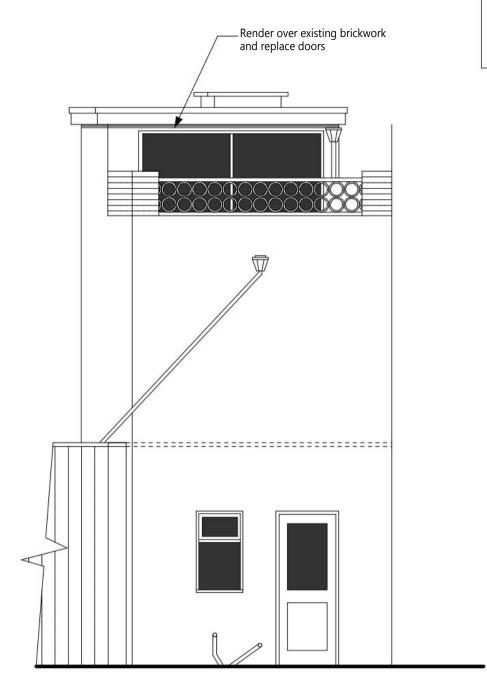

North Elevation

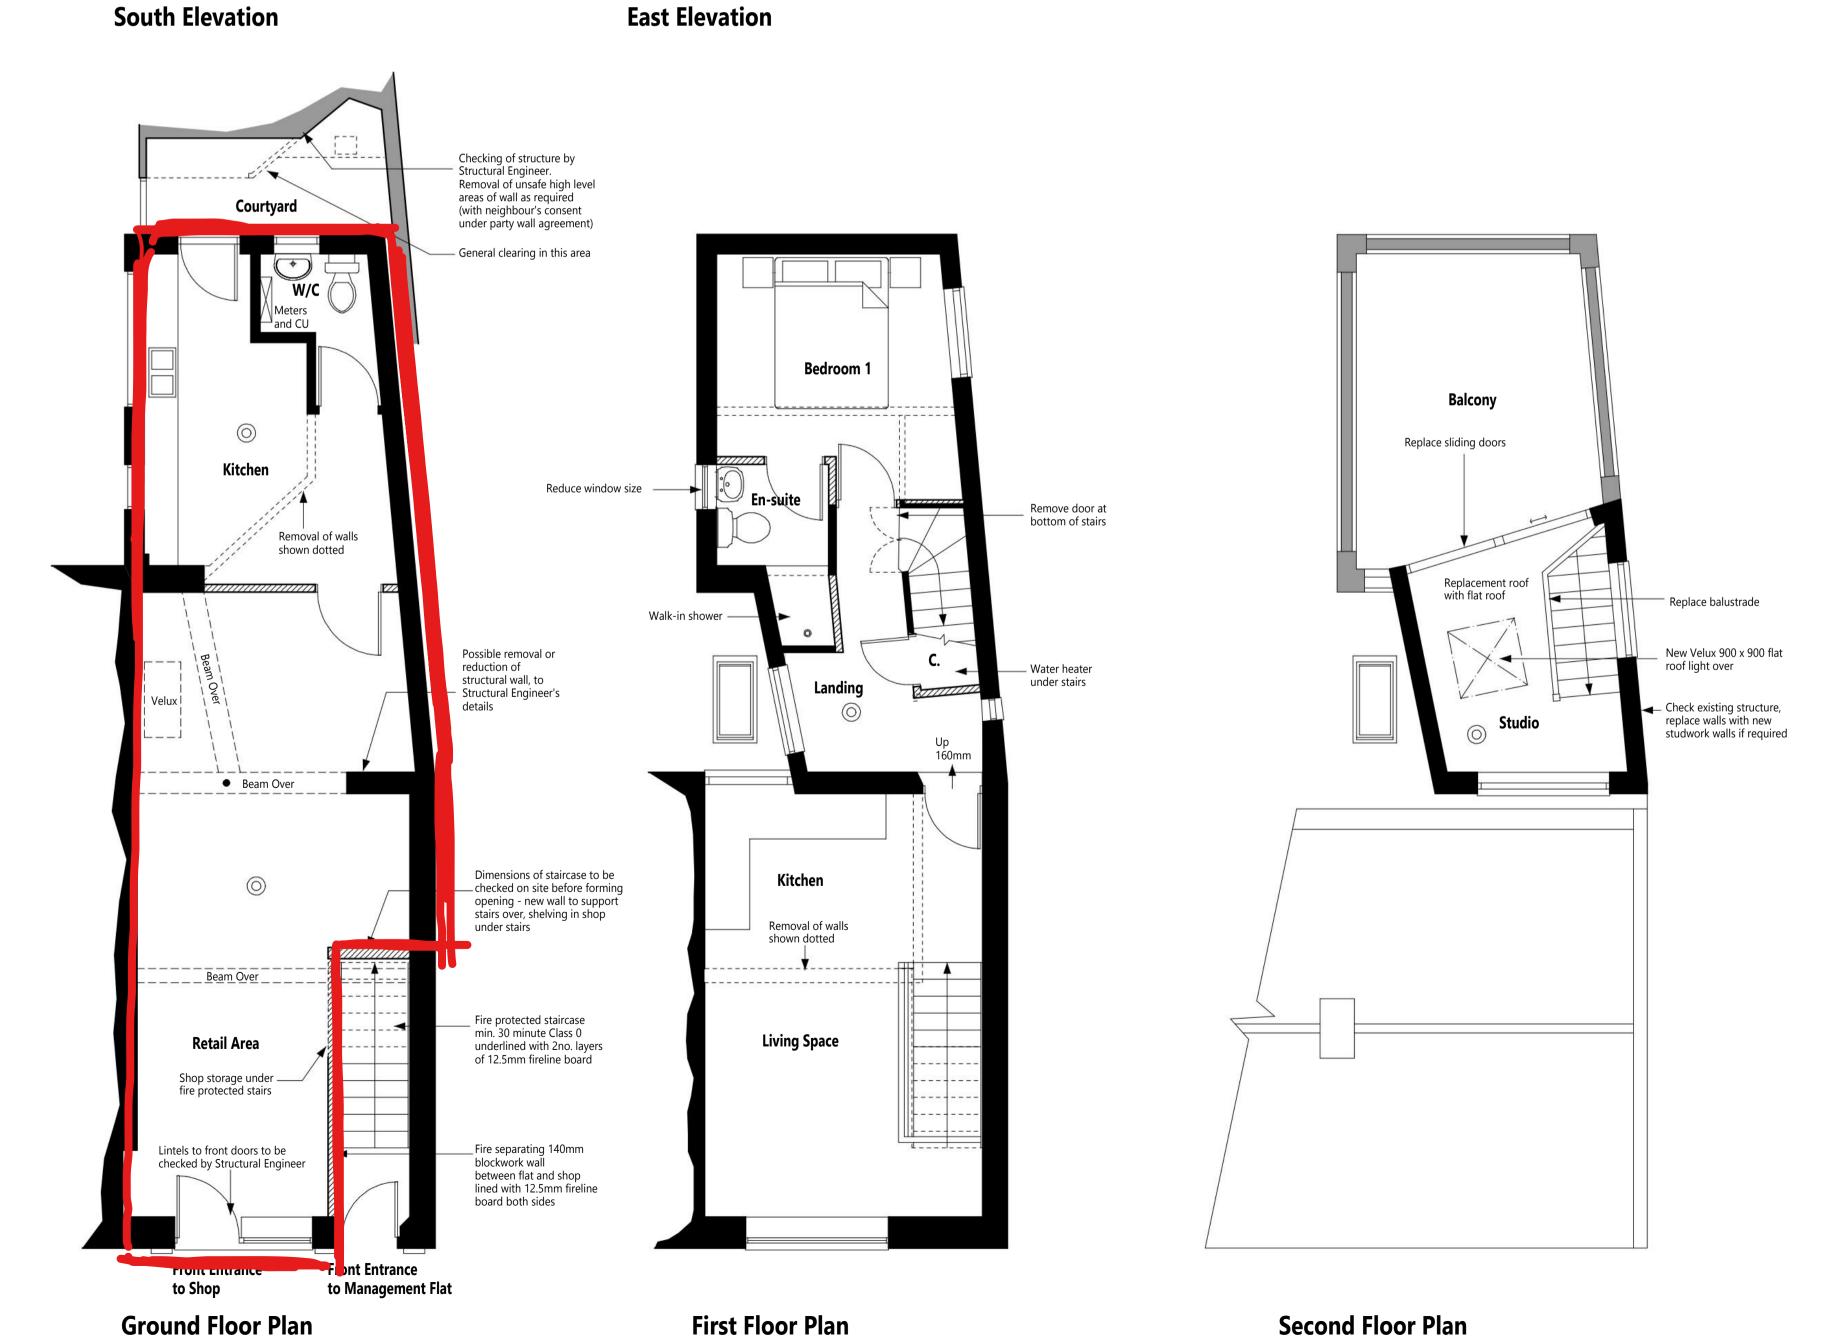

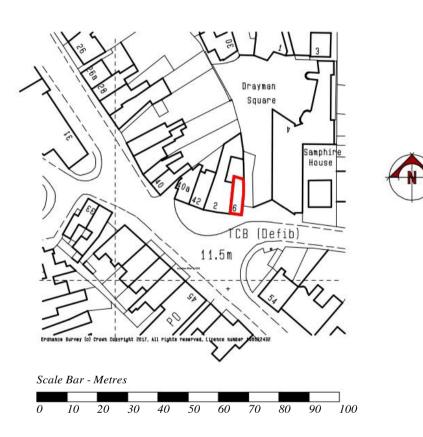

SMOKE DETECTION (BS 5839-6:2004):

Linked self-contained smoke alarms to comply with BS 5446 to be fitted in circulation areas on the ground and first floors in accordance with the current building regulations, section B1.

| REVISIONS | |
|--------------|------------------------------------|
| PROJECT | Works to Shop and First Floor Flat |
| ADDRESS | 6 Victoria Street, Southwold |
| CLIENT | Richard Jackson |
| DATE | June 2017 |
| SCALE / SIZE | 1:50 / A1 |
| DRAWING | Scheme Design |
| REFERENCE | LDA-128-100 |

