


Item: 6

DC/20/1794/FUL

Single Storey Extensions with New Wall
1 College Green, Felixstowe

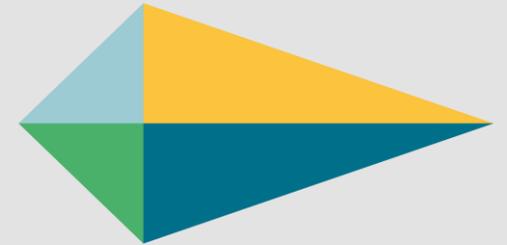

EASTSUFFOLK
COUNCIL

Date of Meeting 25th Aug 2020



Site Location Plan



Proposed block plan

Previously approved block plan - DC/19/4442/FUL

Previously approved plans - DC/19/4442/FUL**

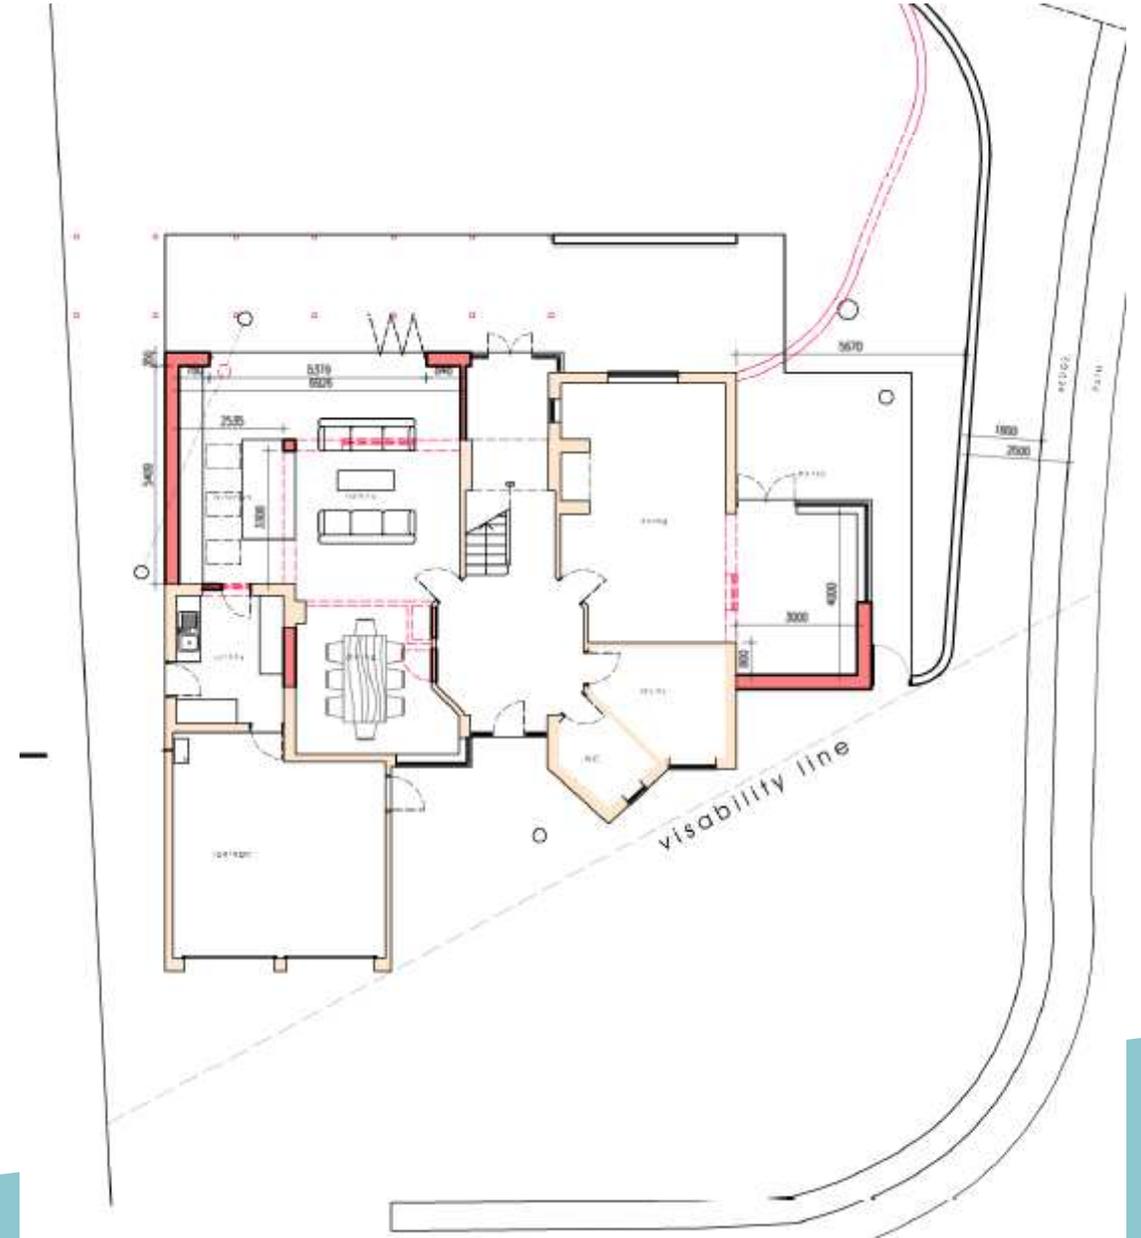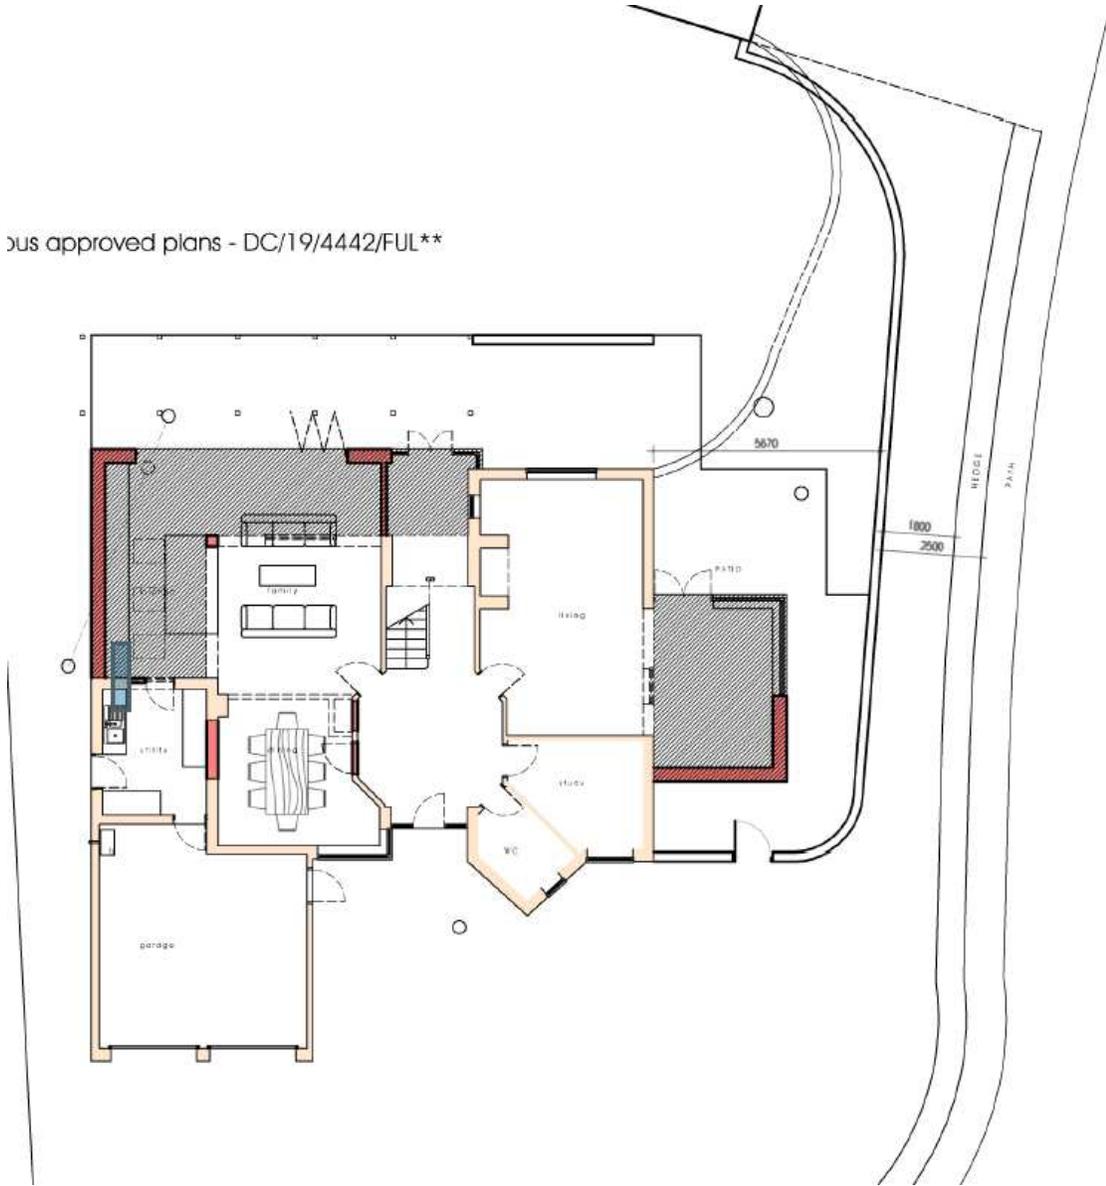



Previously approved elevations DC/19/4442/FUL


scale 1:100 @ A3

MATERIALS:

Walls: Red Brickwork to match



front elevation

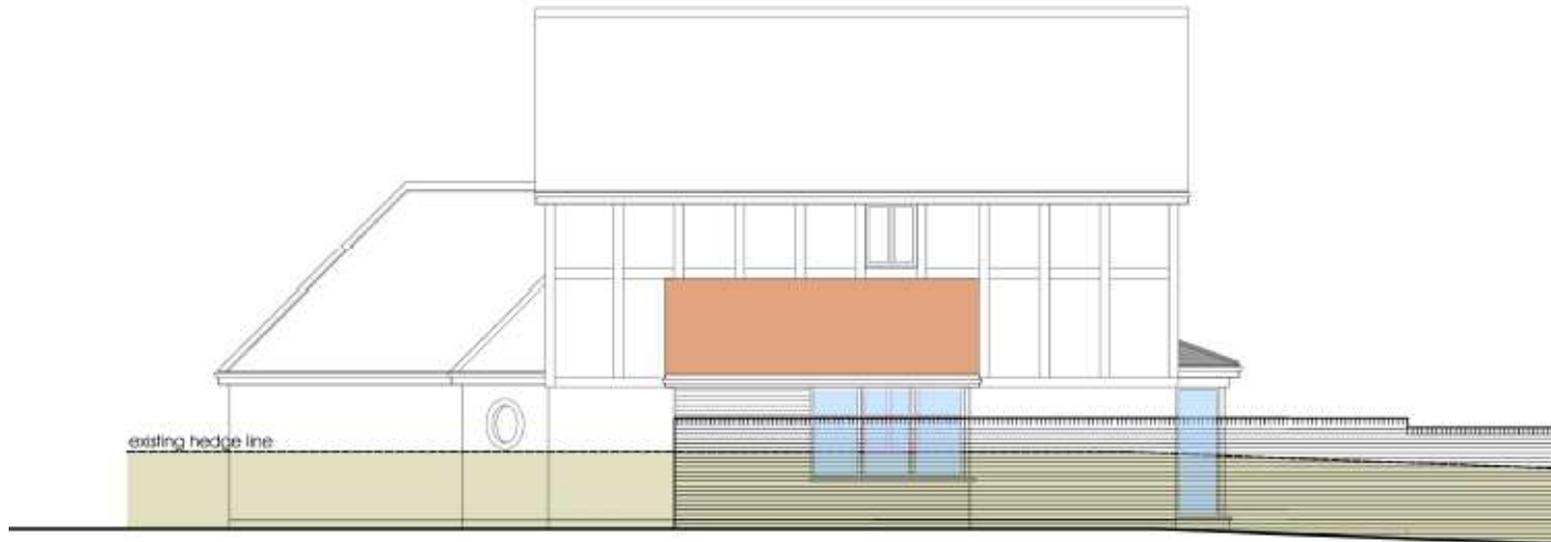

side elevation

Currently proposed elevations

scale 1:100 @ A3

MATERIALS:
Walls: Red Brickwork to match

**Shaded area indicates previo



front elevation



side elevation

Photographs





Recommendation

Recommendation of Approval, subject to conditions as summarised below, and as set out in full in the report.

- 1) Standard time limit for implementation
- 2) Drawings/plans approved
- 3) Materials
- 4) Cladding shown on plans is not to be installed