

NORTH - Item: 4


DC/20/0117/FUL

Demolition of existing garage and garden room. Construction of two storey side extension and porch. New and extended dormers. Render and weatherboarding to walls, replacement roof tiles.

Little Chapter, Church Field, Walberswick
Suffolk IP18 6TG



Site Location Plan

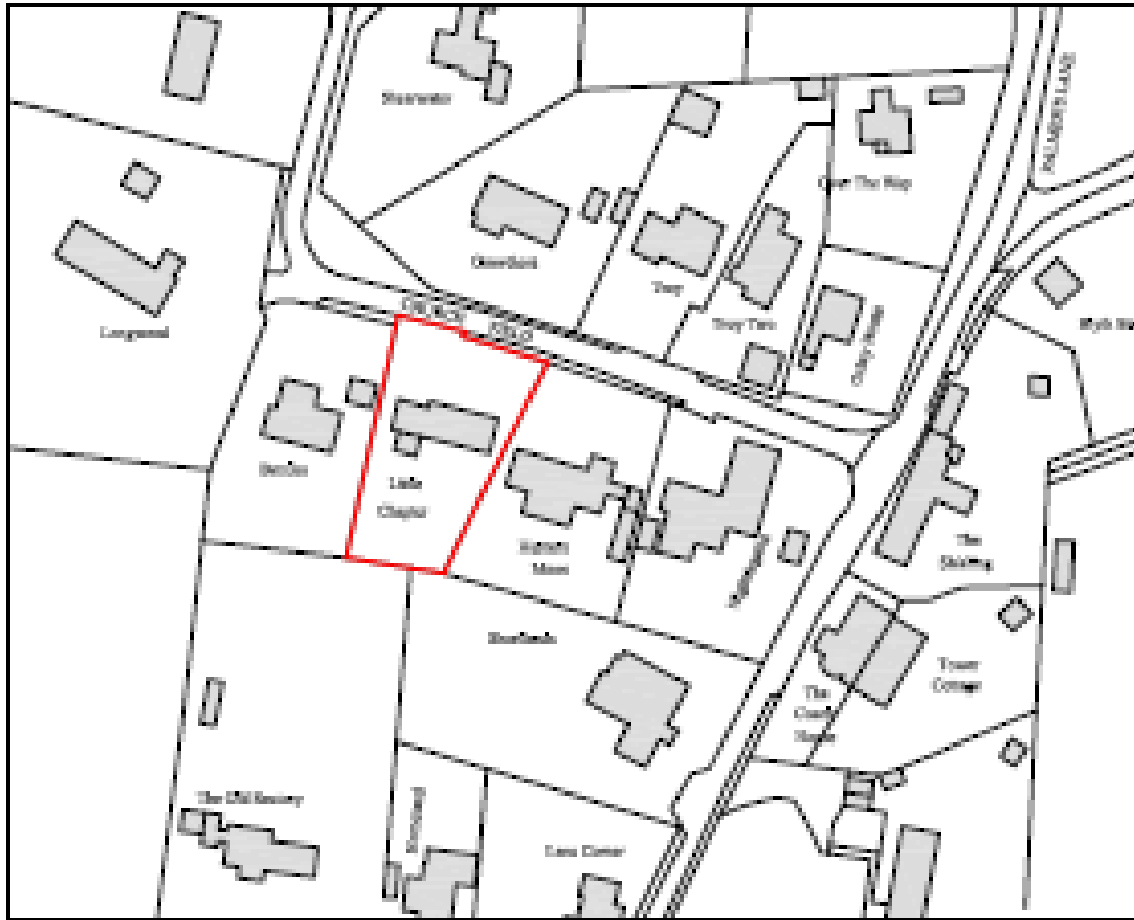

Location Plan
Scale: 1:1250



Photographs of
site notice,
showing two
storey properties
on opposite side of
access road to the
site in question.



Photograph of
front corner of
Little Chapter
showing “Hunters
Moon” to the east



Photograph across rear elevation of Little Chapter showing Bentiles adjacent beyond the existing single storey elements to be enlarged by a pitching of the roof over to match the main roof.



Photograph at rear
elevation of Little
Chapter towards
the church




Photograph across rear elevation of Little Chapter showing Bentiles adjacent beyond the existing single storey elements to be enlarged by a pitching of the roof over to match the main roof.




Photograph across rear elevation of Little Chapter showing Bentiles adjacent beyond the existing single storey elements to be enlarged by a pitching of the roof over to match the main roof.



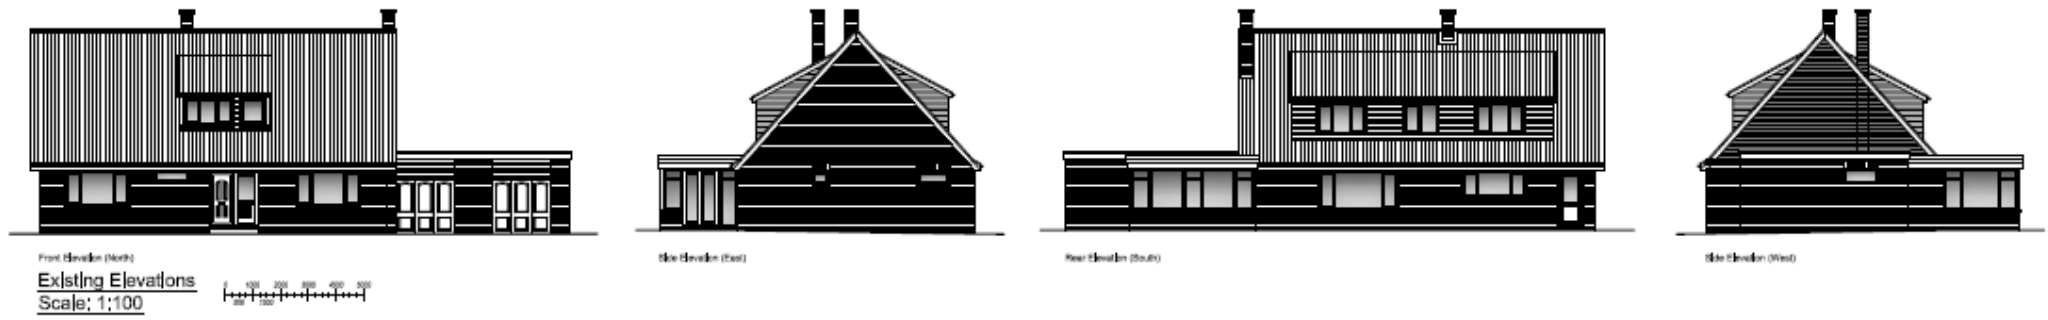


Existing plan and elevations

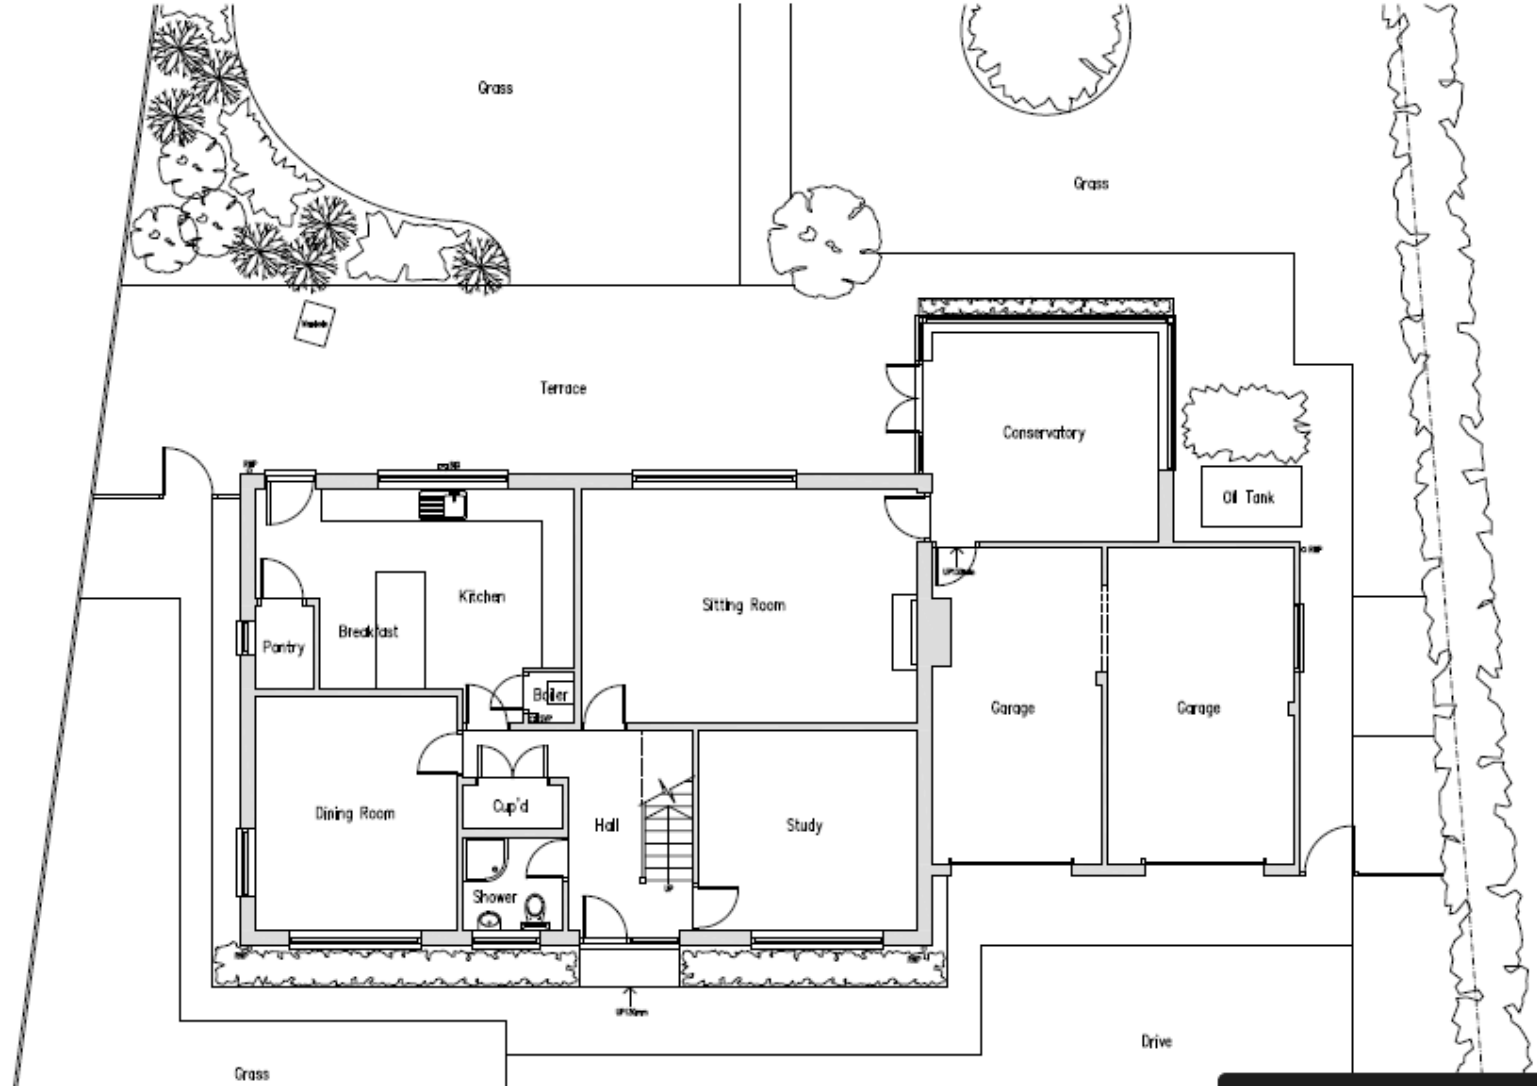


Tim Moll Architecture Chartered Architect	
JOB --	
CLIENTS	MR & MRS
JOB LOCATION	LITTLE CHAPTER, CHURCH FIELDS

Proposed ground floor plan

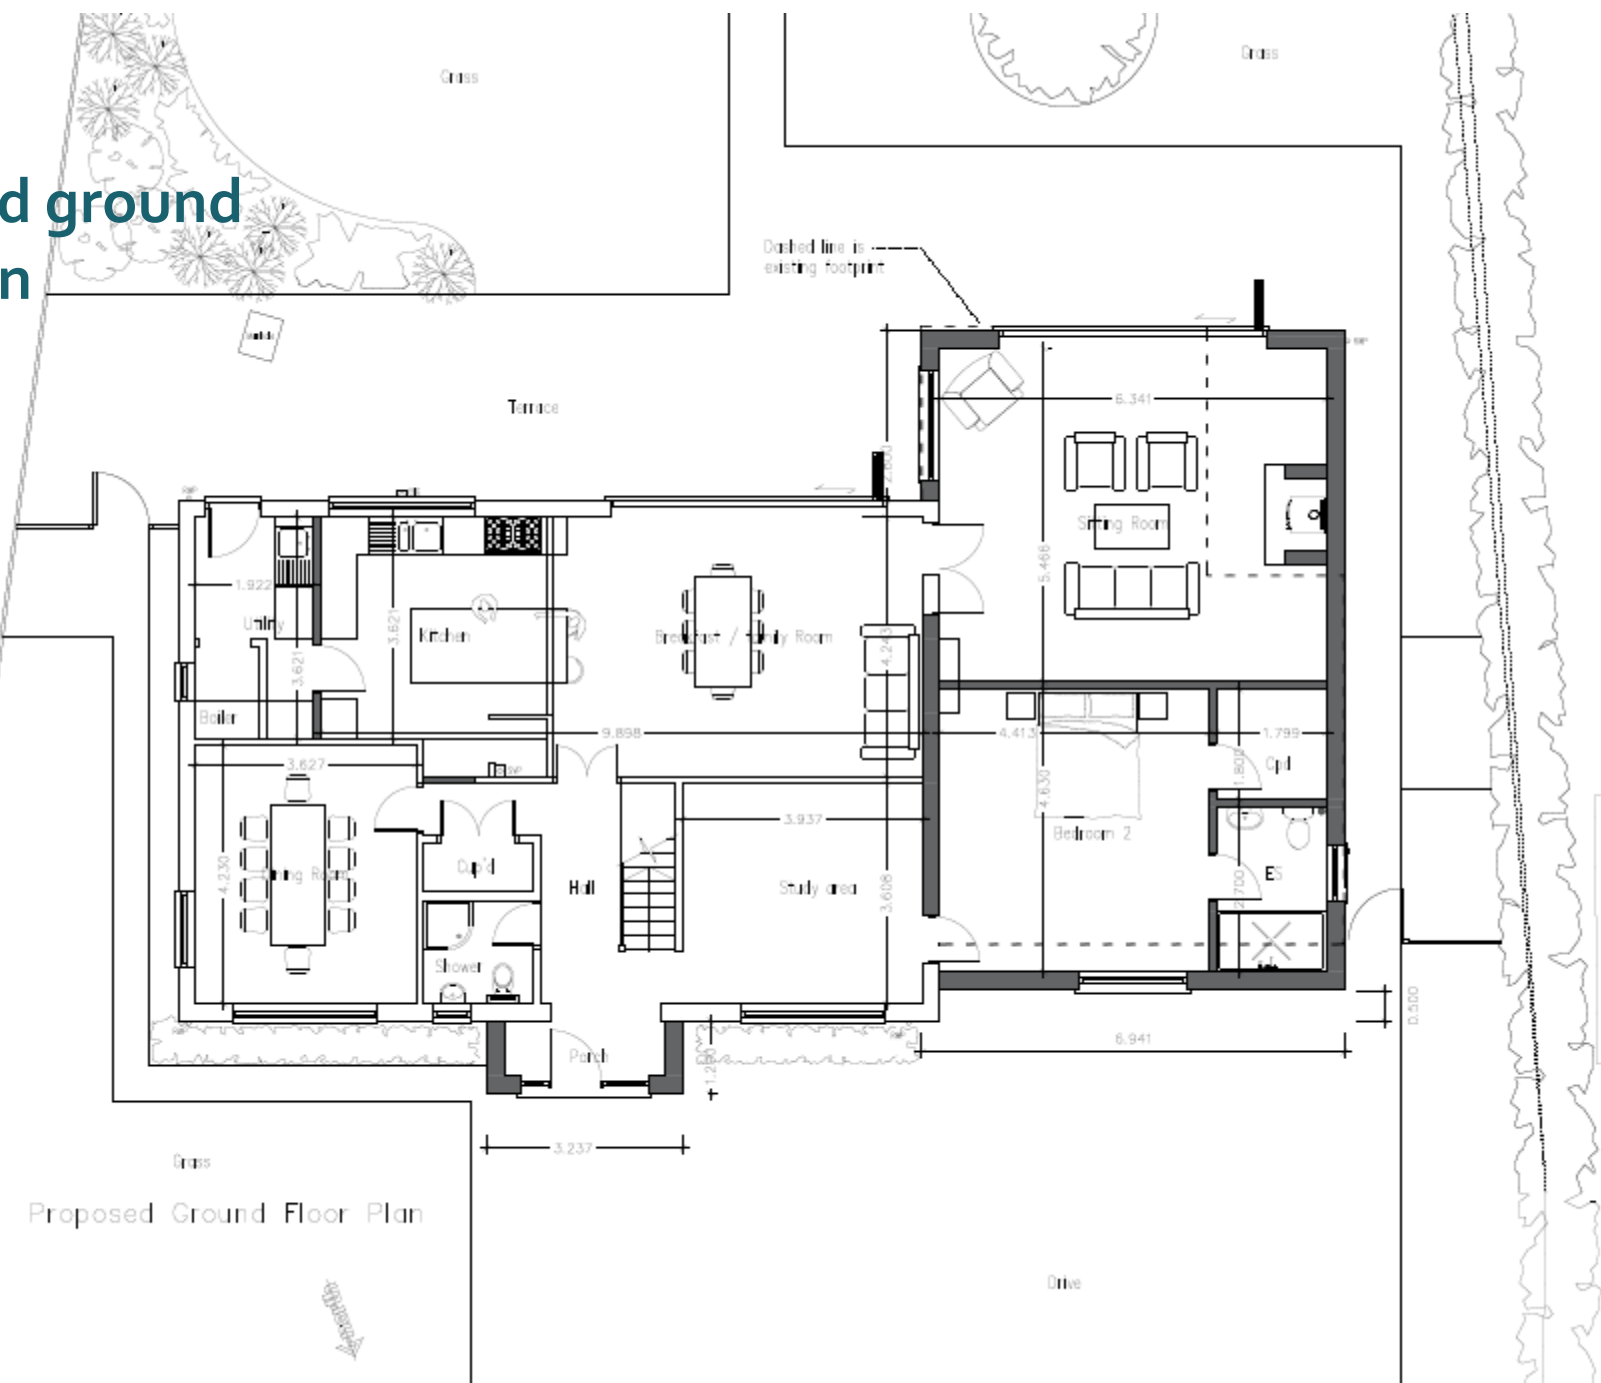

Proposed first floor plan

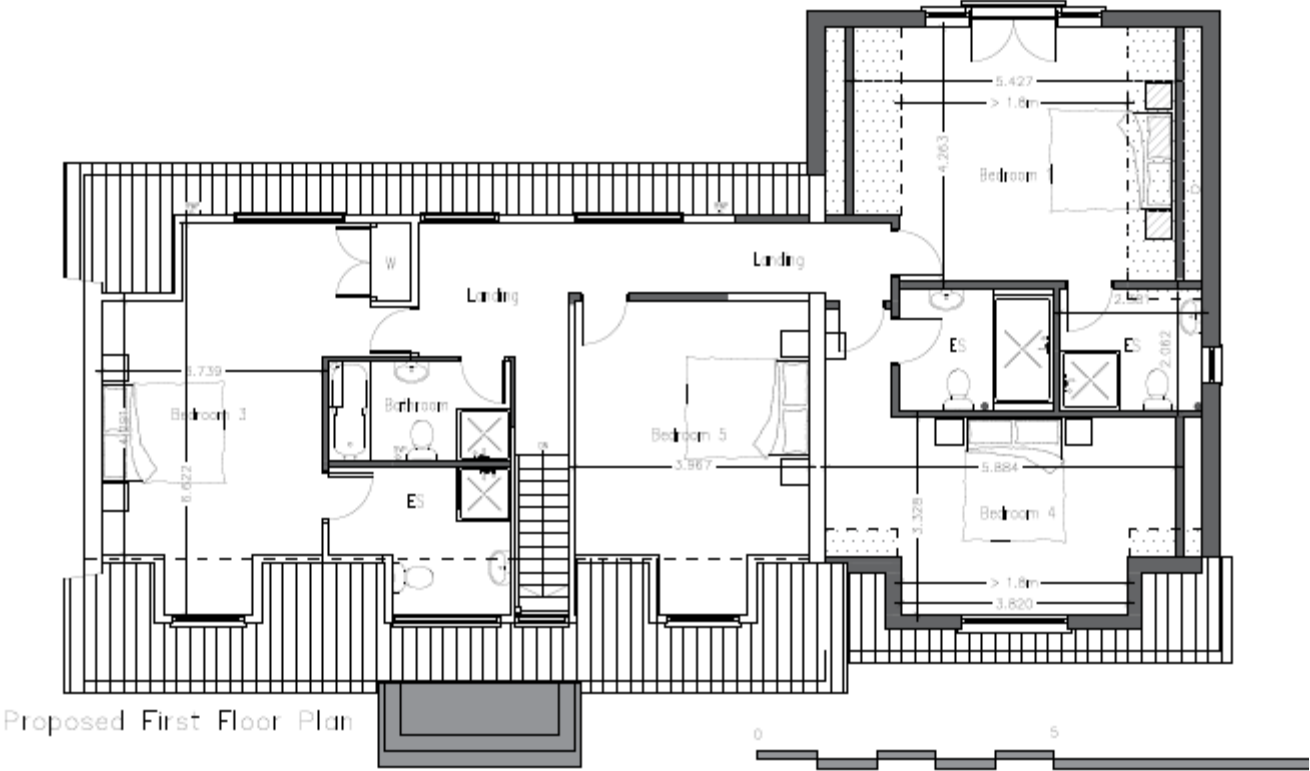

Proposed elevations




Proposed Front Elevation



Proposed Side Elevation



Proposed Rear Elevation

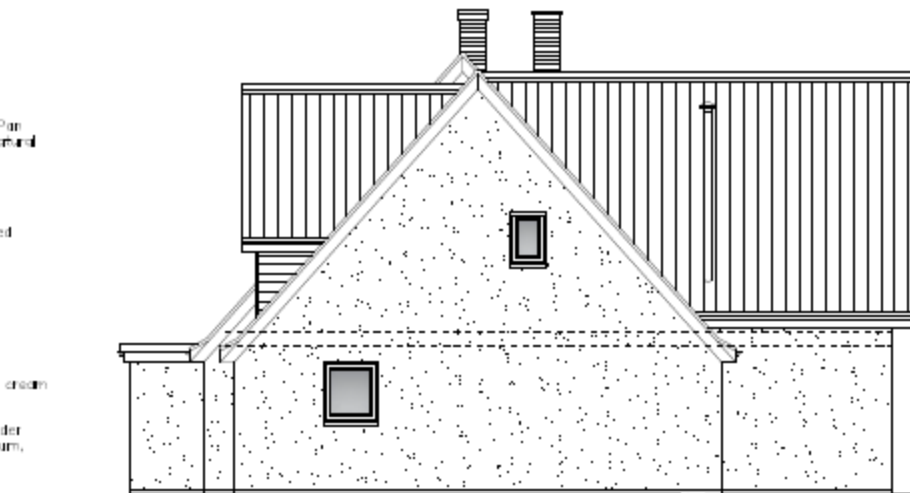

Proposed Side Elevation

Street scene



Recommendation

Delegate to the Head of Planning and Coastal Management

