


UKLIVE

Let's Rock Ipswich Arena

Drawn By	LM
Version	2022:2
Date	02.04.22
Location	Trinity Park
Marked M2	34195m2
Scale	1:1500 @ A3

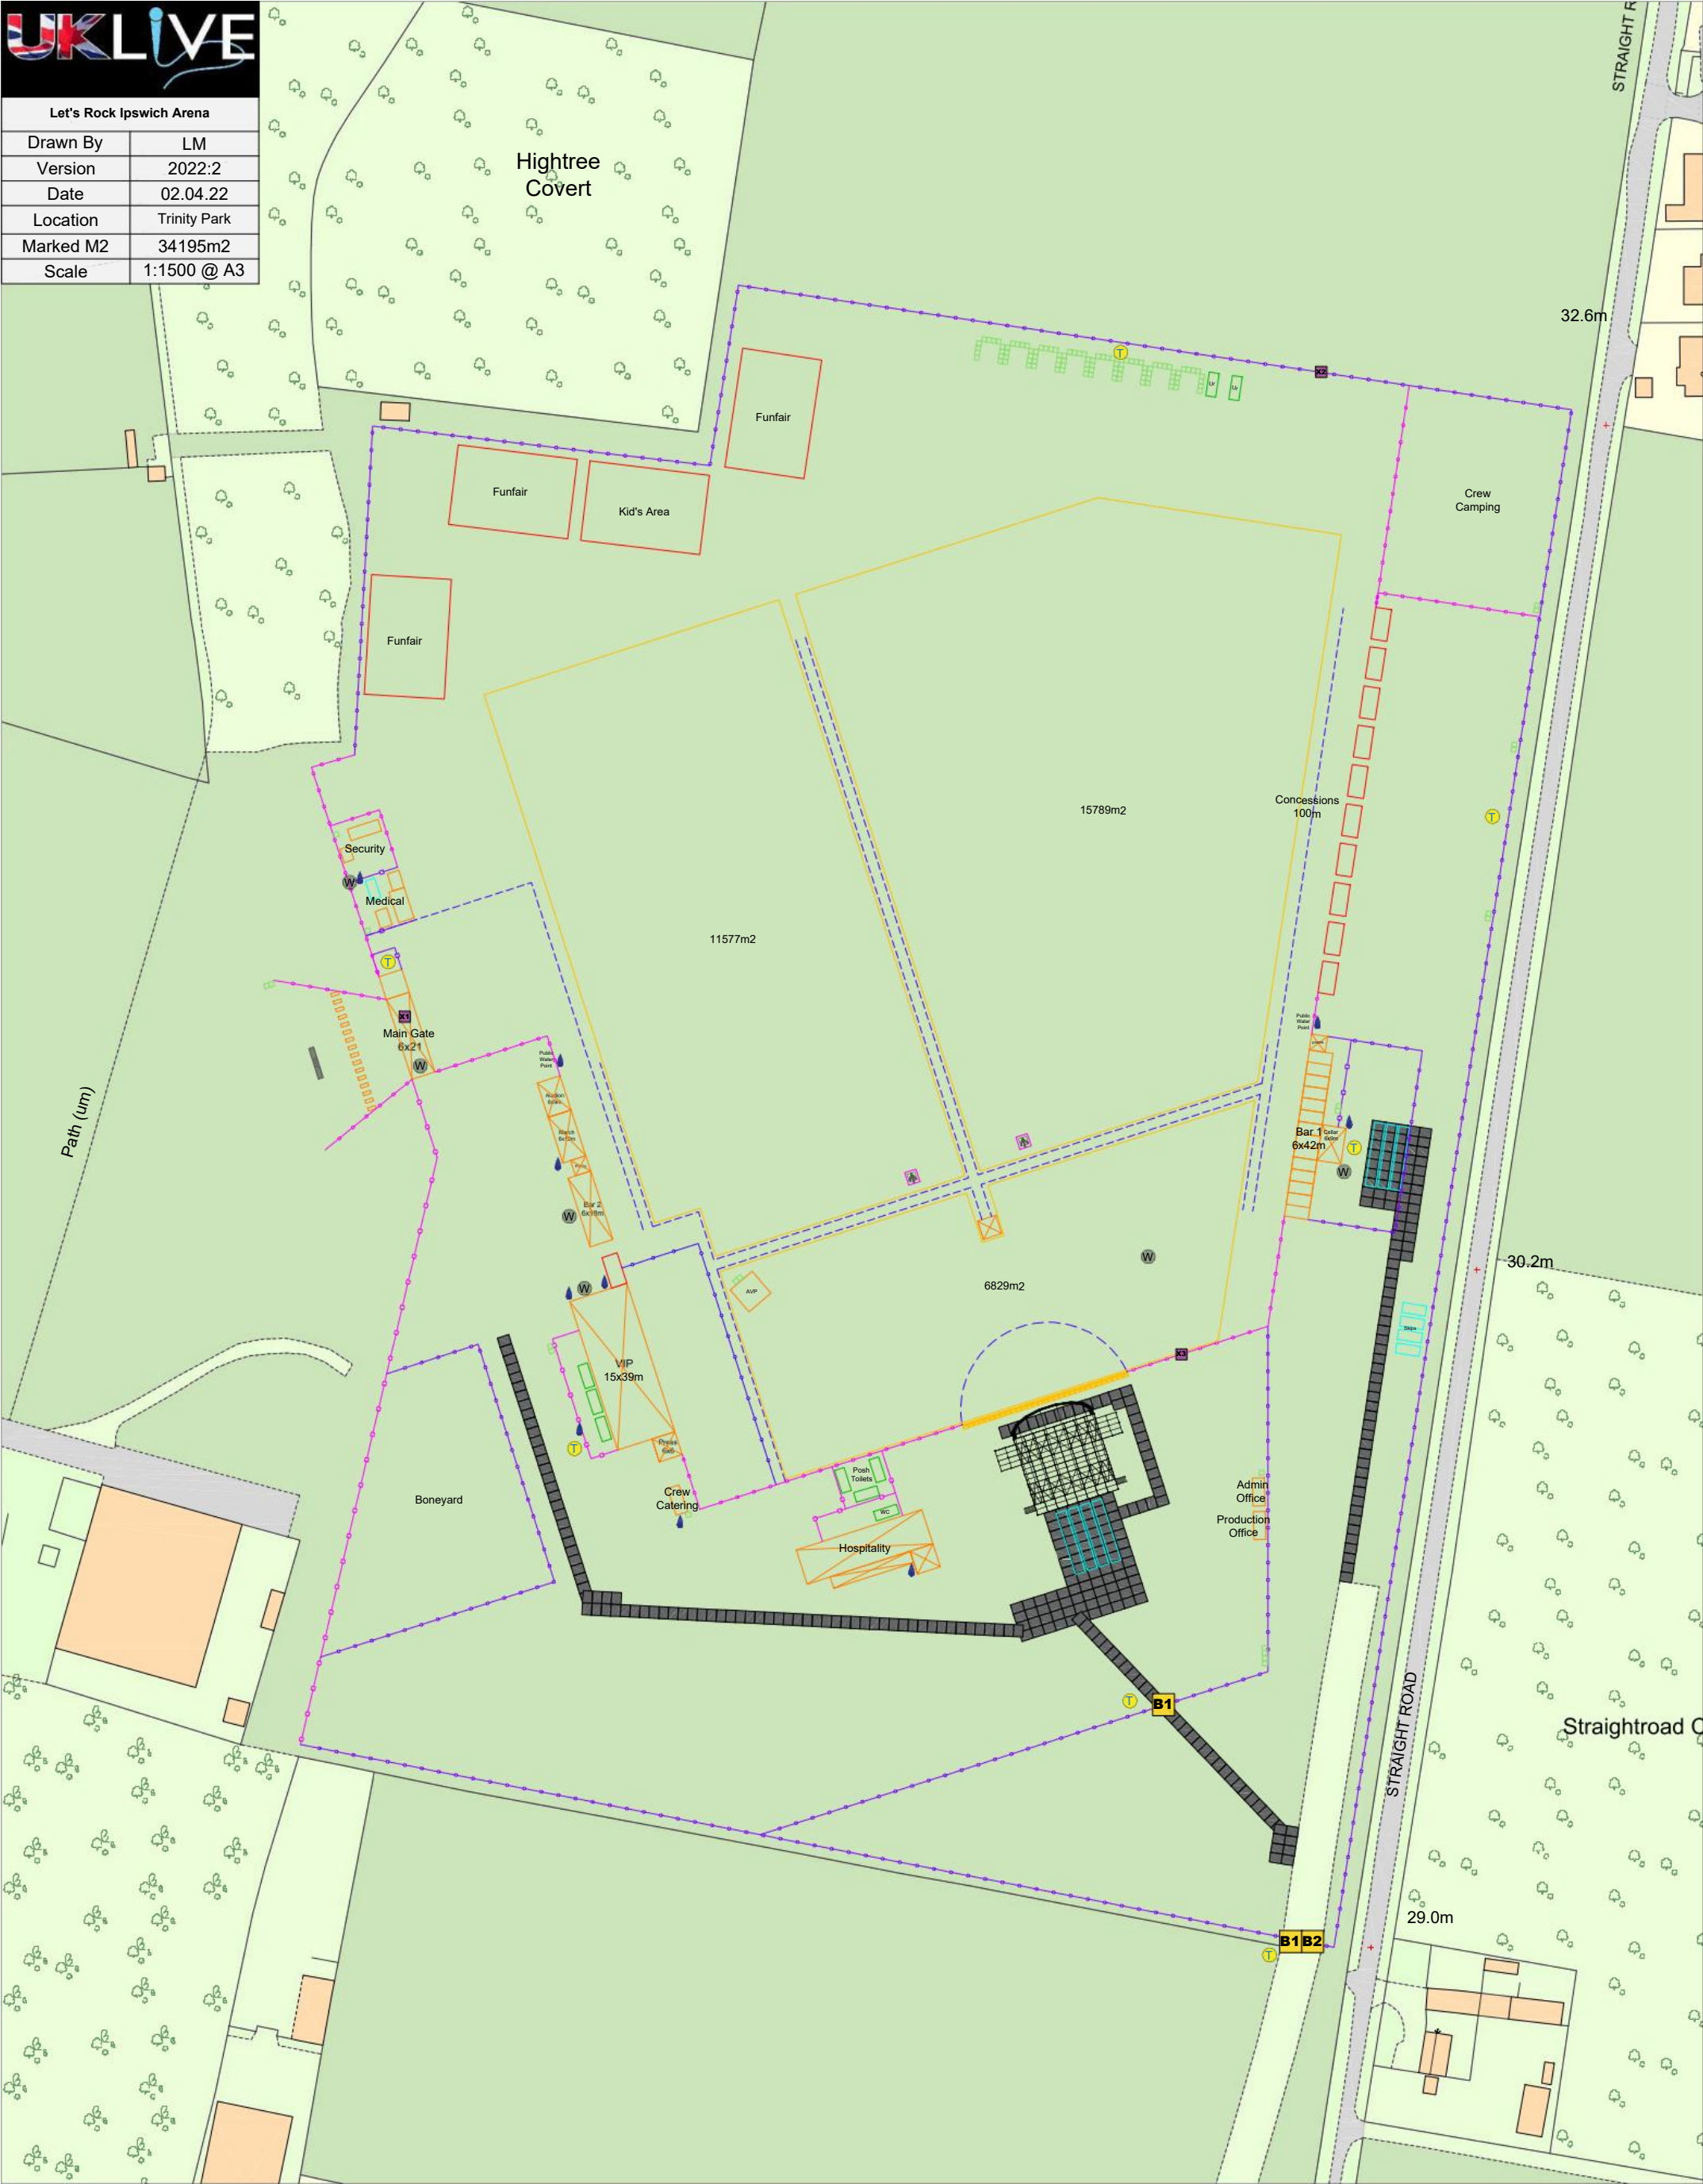

Legend		Toilet		Water Point		Decor Flags	
Temporary Structure		Aluminium Trackway		Emergency Exit		Met Barrier	
Generator		Heras (scrimmed/unscrimmed)		Production Gate		Wifi	
Towerlight		Ped Barrier (solid/spaced)		Trees/Vegetation		Premises License Boundary	