


Item: 11

Installation of a replacement floodlighting system consisting of 12no LED floodlights fitted to existing 17.5m columns and 6No. LED floodlights fitted to 2No. new 18m galvanised steel columns.

Leiston Town Athletics Association, Victory Road, Leiston.



Site Location Plan

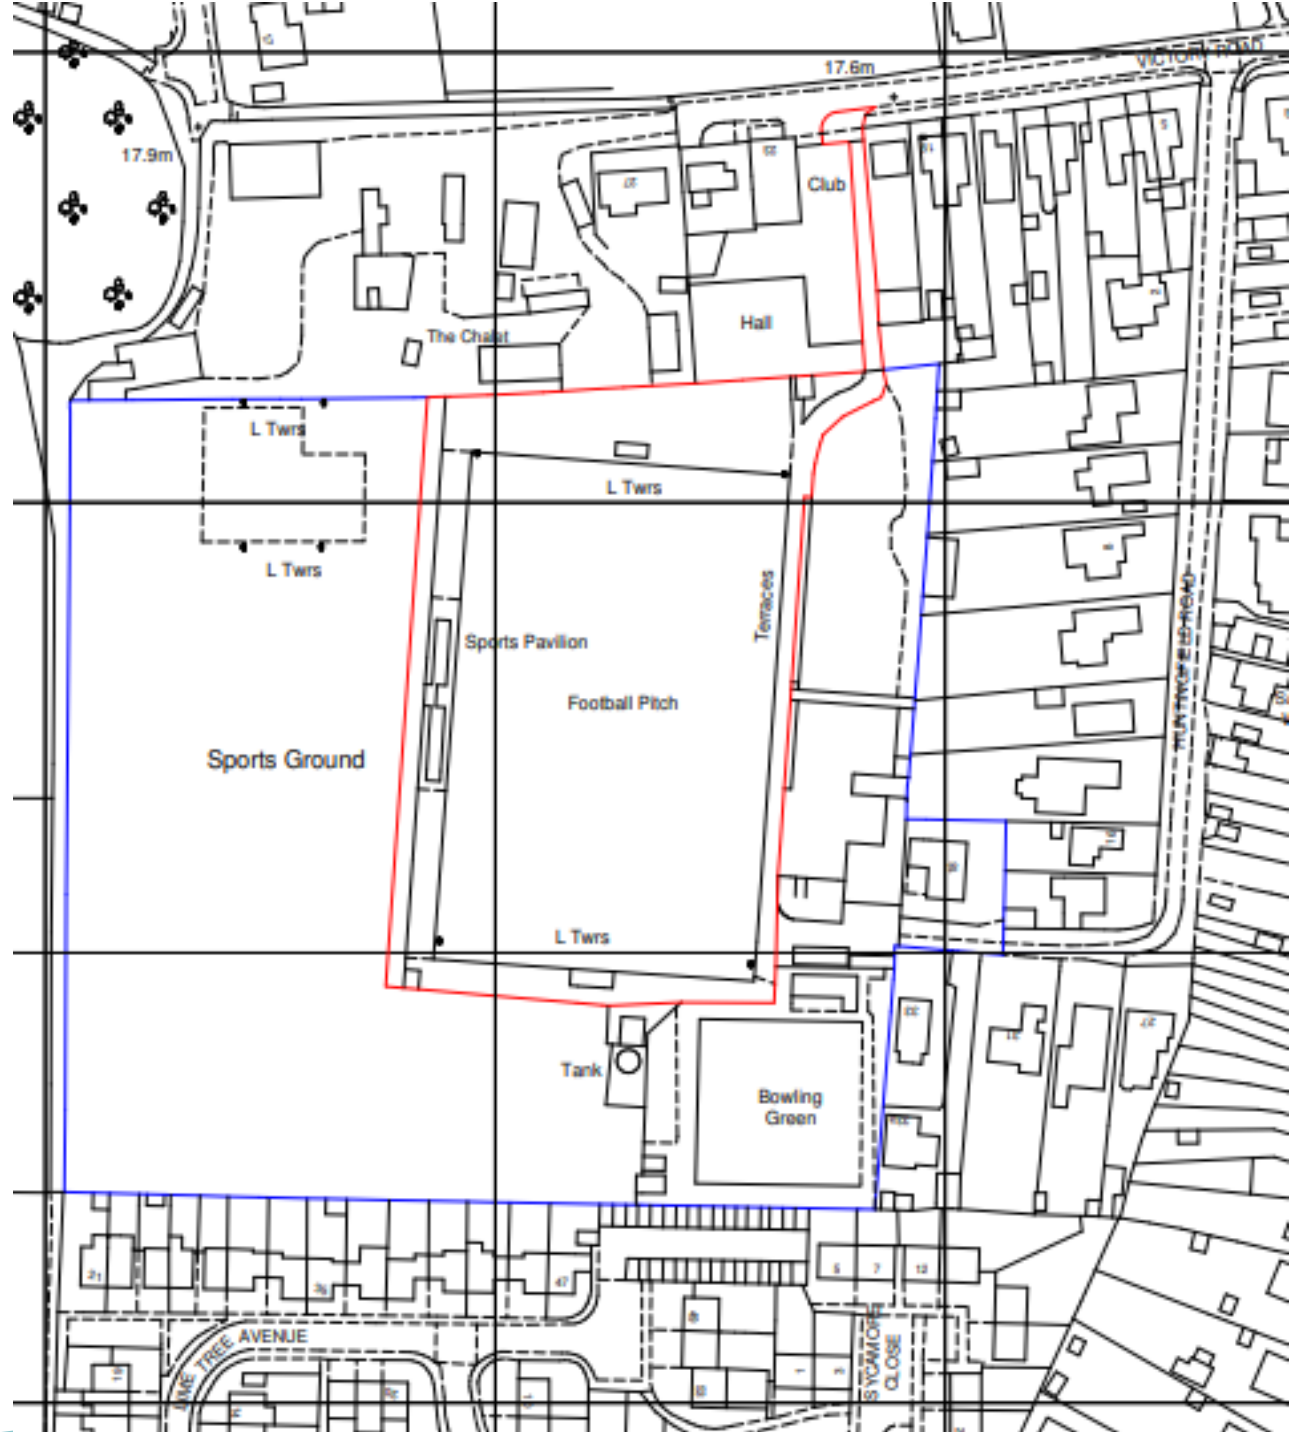


Aerial Photograph










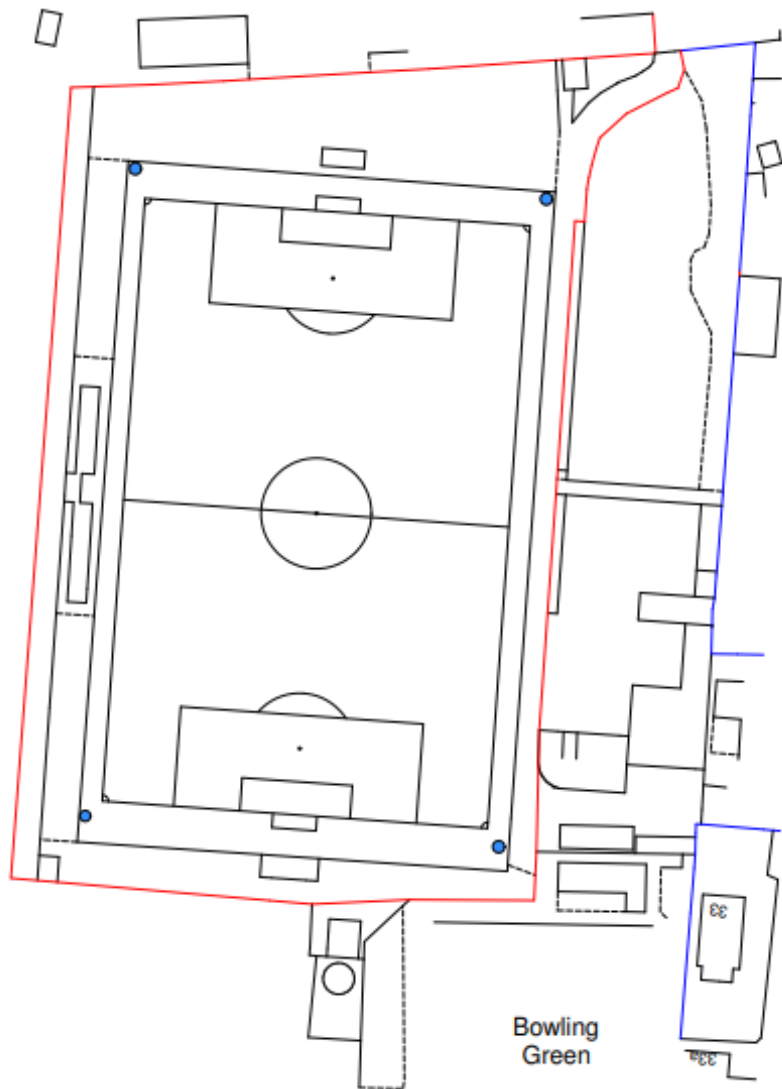



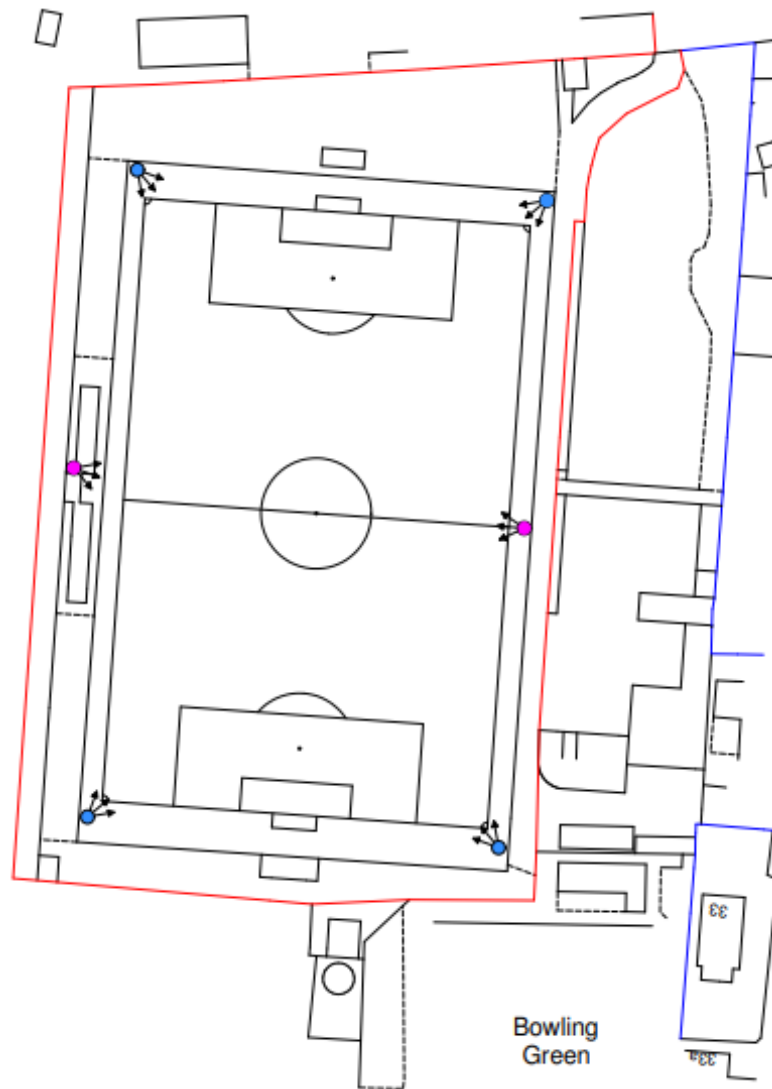


EXISTING BLOCK PLAN 1:500



PROPOSED BLOCK PLAN 1:500

-  Location of existing 17.5m columns (4No.)
-  Location of new 18m columns (2No.)
-  3 lamp on existing 17.5m columns
-  3 lamp on new 18m columns

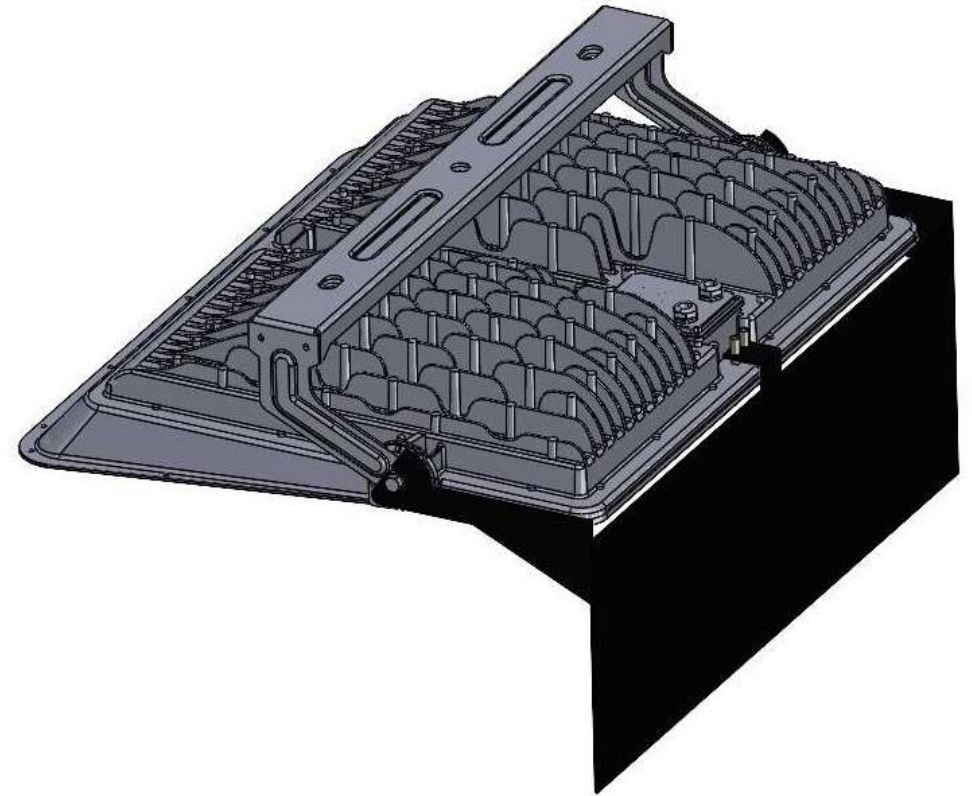

Material Planning Considerations and Key Issues

- Visual impact
 - Impact upon residential amenity of neighbours
- 
- A large, solid teal shape that starts as a thin wedge at the bottom left and expands diagonally upwards to the right, filling the bottom right corner of the slide.

Recommendation

Recommended for approval subject to conditions as outlined within the report – summarised below:

- **Time limit**
- **Plans**
- Luminance levels
- **Hours of use**



Slides from Objector







Slides from Ward Member



