


LICENSING ACT 2003 – ANNEX 4 – PLAN ENGINEER'S ARMS LEISTON



OS EXTRACT 1:1250
NATIONAL GRID REF: 644379mE 262648mN

△ = WATER EXTINGUISHING
□ = EXIT NOTICE
□ = Directional Arrow

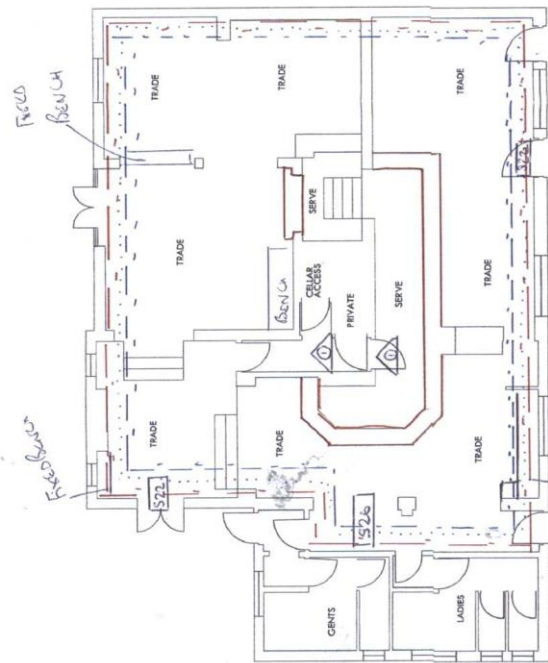

— : Alcohol Served
- - : Alcohol Consumption
... : Live Music
..... : Recorded Music

IMPORTANT NOTES DO NOT SCALE FROM THIS DRAWING All dimensions must be checked on site All work must comply with the Building Regulations Drawn by ASL March 2005		Client Adams & Co	Scale 1:100
Job Licensing Act Plan		Date March 2005	Page No. 2707/100/01
Company The Engineer's Arms, Leiston		Drawn By The Engineer's Arms, Leiston	Rev. -

VOLUTE DESIGN LTD
 ARCHITECTS/PLANNERS/SURVEYORS
 13 Main Street, Old Post Office Square
 Leiston, Suffolk, IP14 4EK
 Tel: 01728 839500 Fax: 01728 833102
 E-mail: info@volute.co.uk