


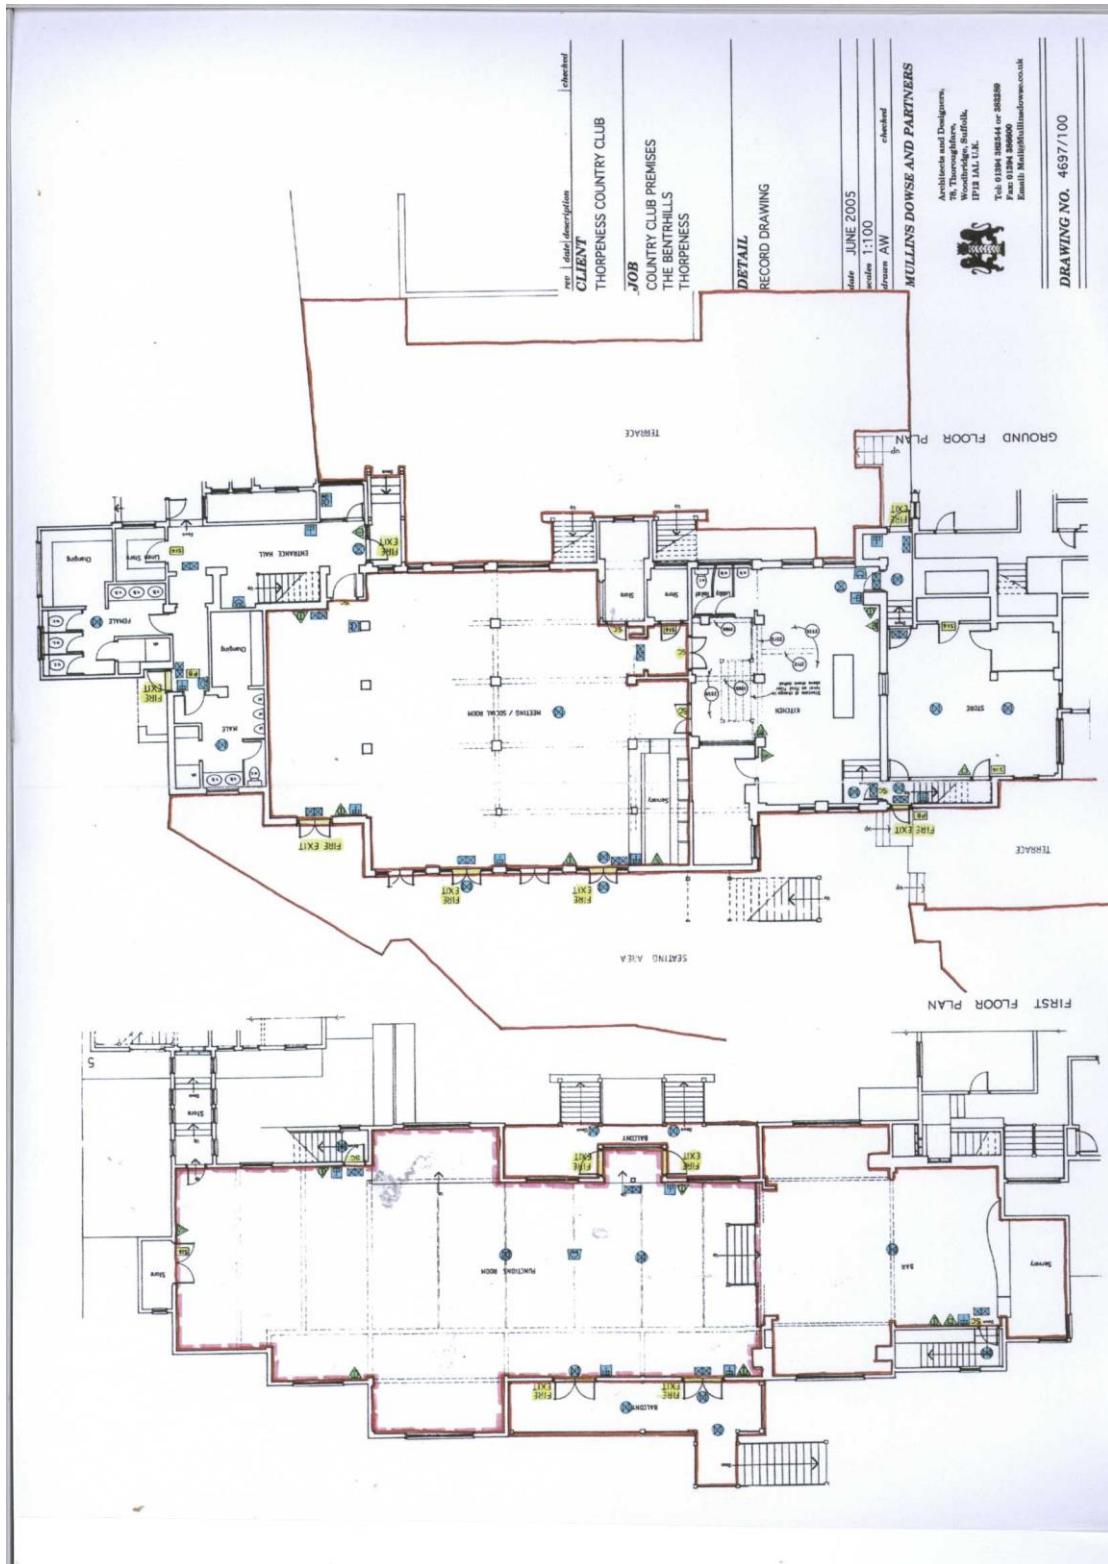











LICENSING ACT 2003 – ANNEX 4 – PLAN THORPENESS COUNTRY CLUB



Schedule to Read in Conjunction With Drawing no. 4697/100.

	Exit sign internally illuminated		Fire Blanket
	Emergency lighting luminaire		Carbon Dioxide extinguisher
	Manual fire alarm call point		Dry powder extinguisher
	Fire alarm control panel		Water extinguisher
	Fire door keep locked shut		Fire alarm sounder bell
	Panic bolt/push bar fastening		Self-closing device & fire door keep shut notice