


LICENSING ACT 2003 – ANNEX 4 – PLAN
Lowestoft Tandoori
176 High Street, Lowestoft

TAJ INDIAN RESTAURANT
176 HIGH STREET
LOWESTOFT.

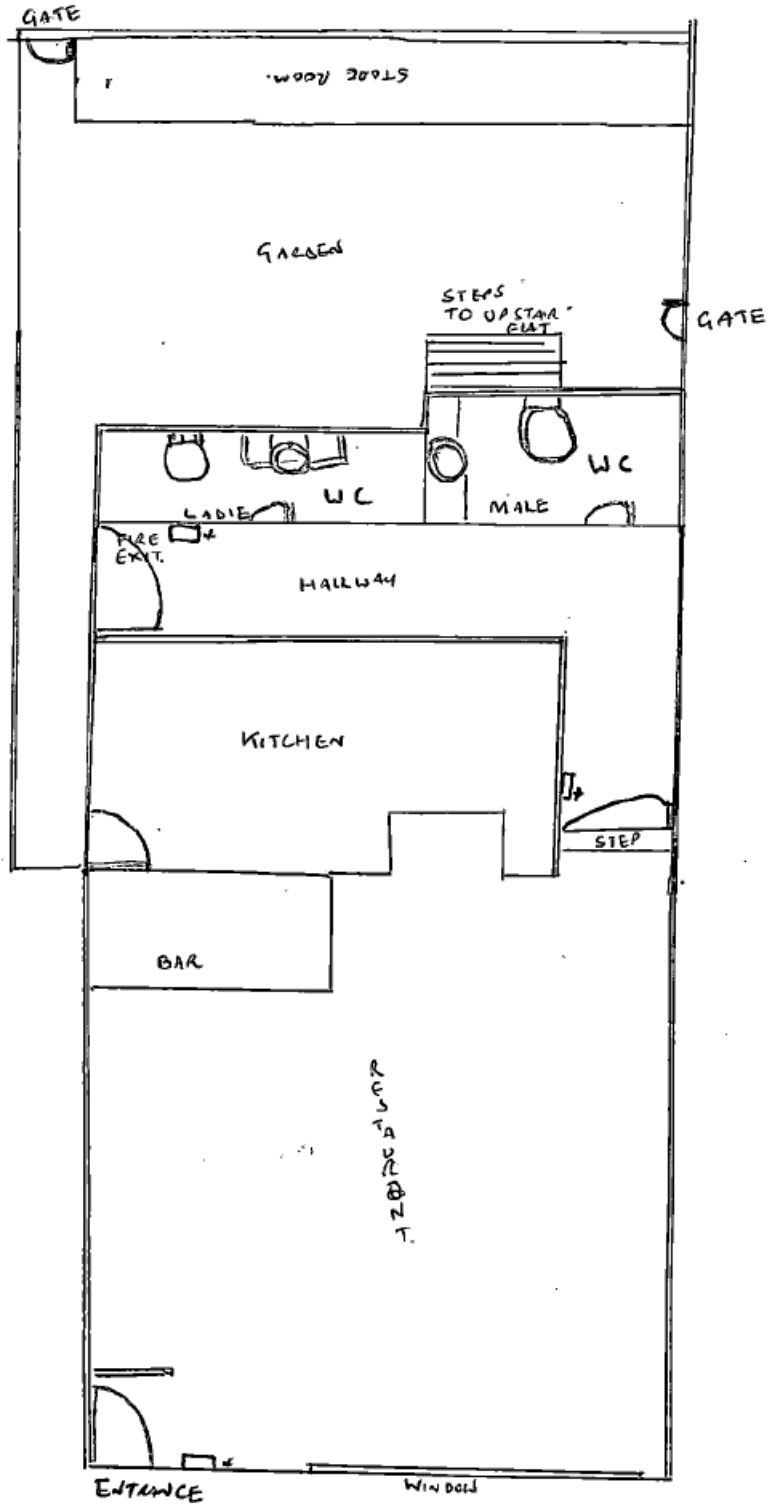

* EMERGENCY LIGHT.

PLAN'S
SCALE 1:100