



LICENSING ACT 2003 – ANNEX 4 – PLAN
 Everitt Park Cafe
 Nicholas Everitt Park, Oulton Broad

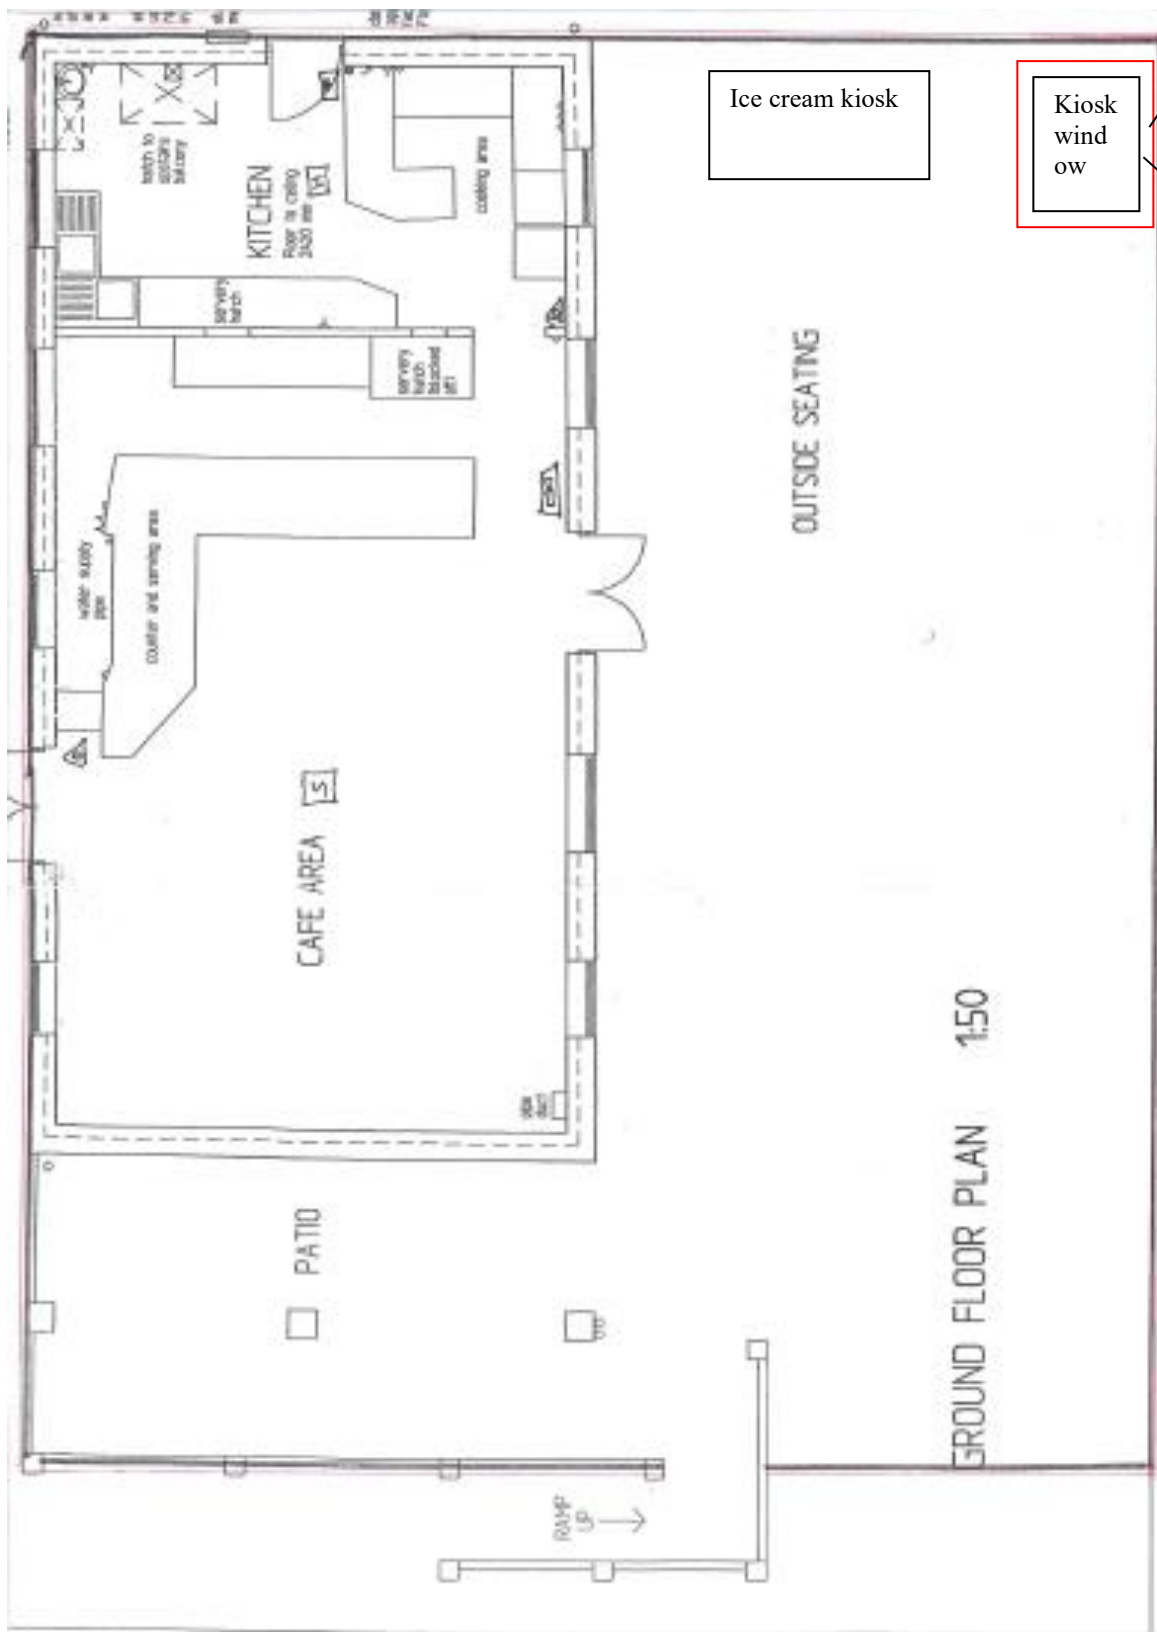

LICENSING ACT 2003 – ANNEX 4 – PLAN
 Everitt Park Cafe
 Nicholas Everitt Park, Oulton Broad

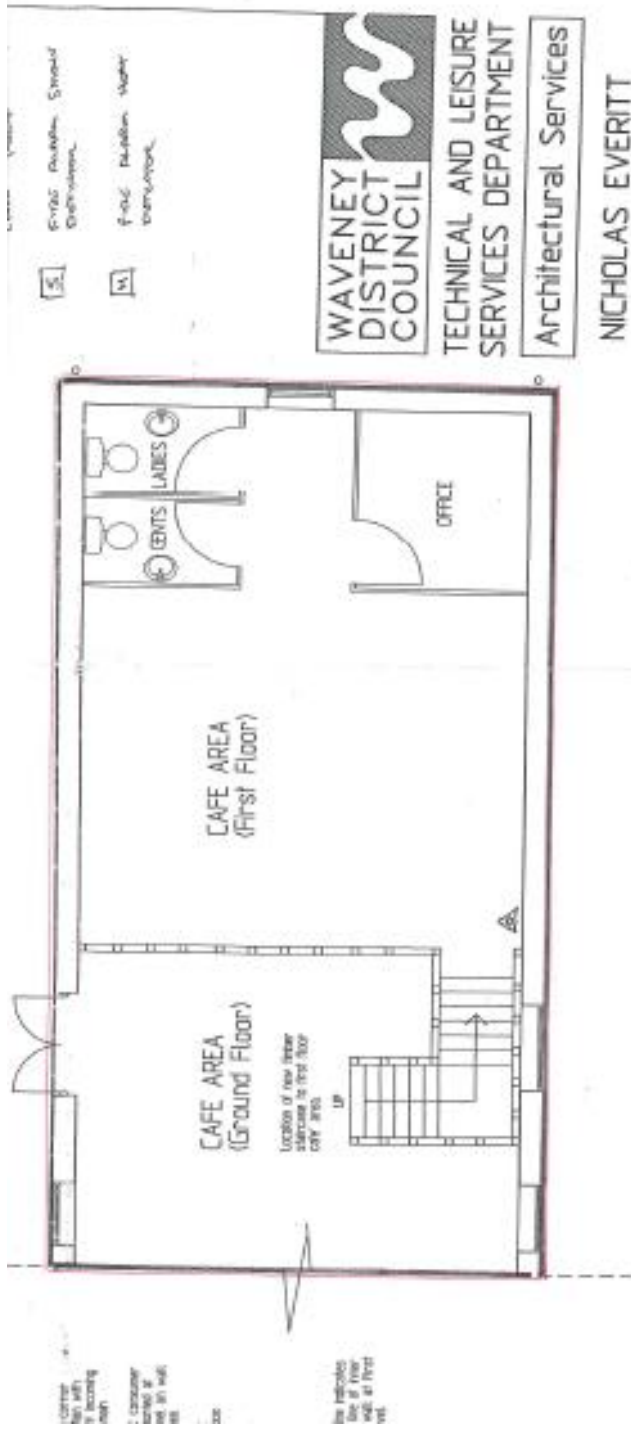

WAVENEY DISTRICT COUNCIL
 TECHNICAL AND LEISURE SERVICES DEPARTMENT
 Architectural Services

NICHOLAS EVERITT
 PARK - CAFE

SURVEY

Scale	150
date	05/95
drawn	P.G.
172-001	revision

DISTRICT TECHNICAL AND LEISURE SERVICES OFFICER T. Adkins C.Eng.
 Manners Street, Lowestoft, NR32 1JT
 telephone: 01502-562111

PART FIRST FLOOR PLAN 150
 (Showing cafe' area/toilets/office)

Checked: [Signature]
 Date: [Date]