


SOUTH Item 10

DC/18/4196/FUL

Installation of 24m lattice tower for improved internet connectivity enclosed by two metre tall security fencing
Bawdsey Manor Estate, Bawdsey



Site Location Plan

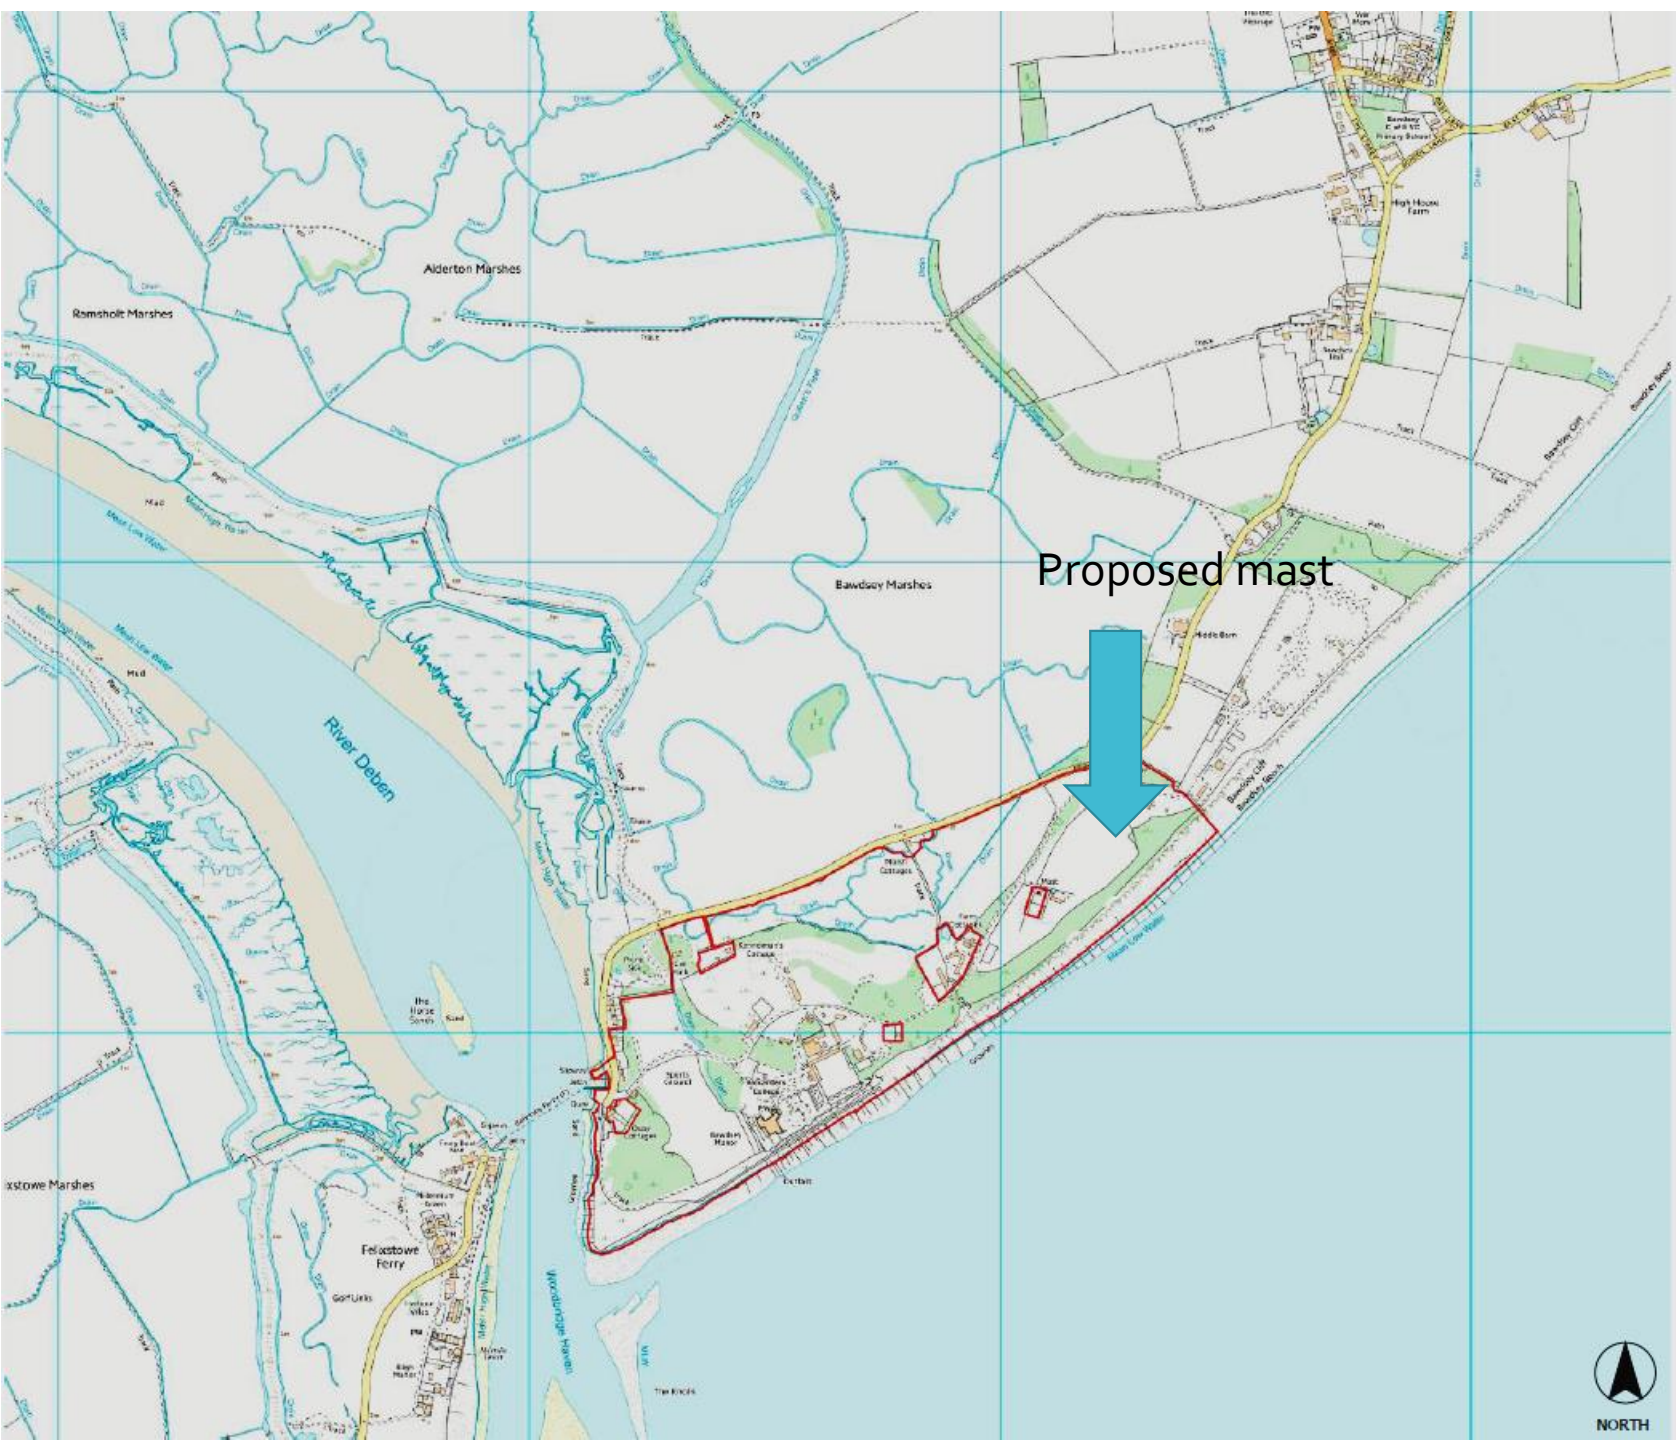



← Mast position

← Transmitter block



Potential Tower


© 2017 Google

Google Earth

Tour Guide 1945

lat 51.995011 lon 1.412983 elev 31m eye alt 215m

DESIGNER	ENGINEER	APPROVED	DATE
CONTRACTOR	CLIENT	CHECKED	DATE

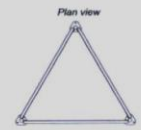

				RADIO STRUCTURES LTD THE COMPLEX 11A GATE LODGE CLOSE RICKING GREEN NY 101 NORTHAMPTON NN1 8BU TEL: +44(0)1604790000 FAX: +44(0)1604790077	
				REV 01 original 02 mod 03 mod 04 mod 05 mod	DATE 1998 02 09/98 09/98 09/98 09/98
FINISH GALVANISED TO BS EN50145	MATERIAL STEEL: SCHWABENGER, SINGER STEEL GRADING CONCRETE GRADING C-20M4 SPECIFIED	SCALE 1:30	DRAWN BY P.S.	DATE 12/06/18	
		DRAWING NO. TRS 1-4 120916			

Mast site
— view from west



Recommendation

Approve subject to the conditions as set out in the report