


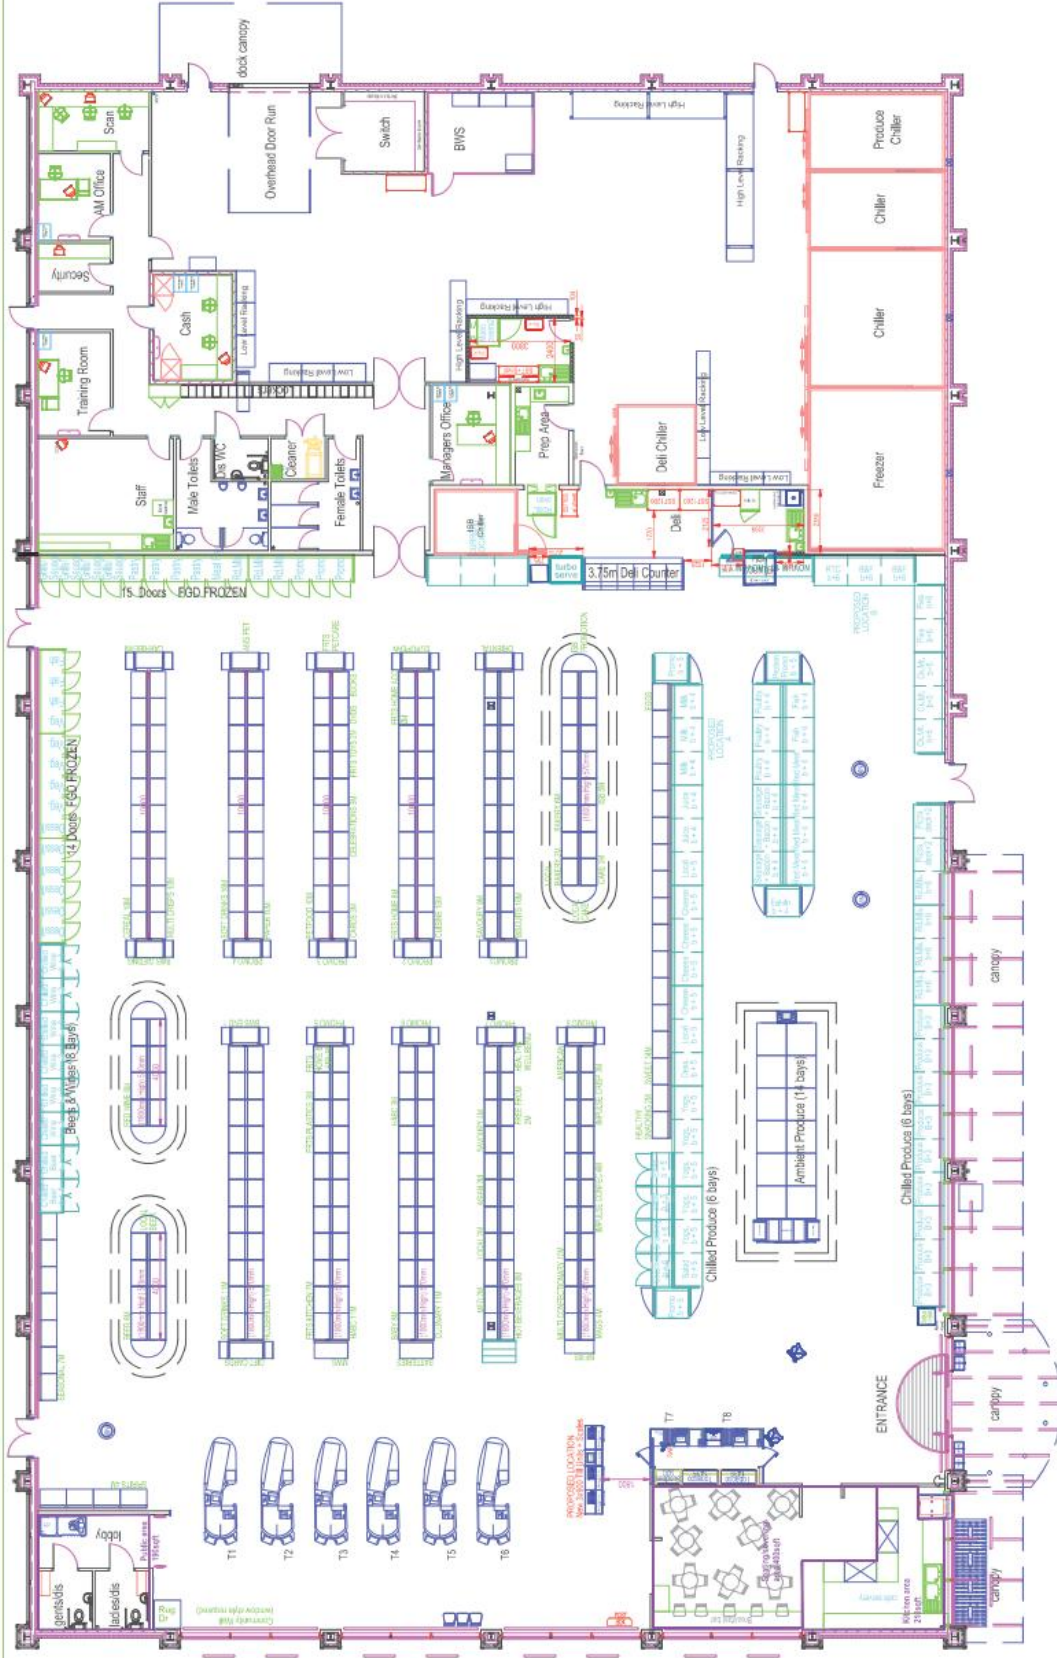

Drawing Revisions	
#	Revision
1	Issue
Central England Co-operative	
Central House, Hermes Road, Lichfield, Staffordshire, WS13 6RH Tel: 01543 411140	
Site Address	
HILLSIDE ROAD, EAST BUNGAY NR35 1JU	
Project Type	
SCO's INSTALLATION	
Drawing Title/Stage	
EXISTING STORE	
Scale	Date
1:200@A3	JAN 2022
Drawing Number	Drawn by
21-139-W19	CAD
Check & Approved Date	Drawn by
	SJ. LENORD
Sales Area	Backshop Area
14660 sqft	6250 sqft
20920 sqft	

This drawing is copyright. Contractors must check all dimensions on site, working only from grid and figured dimensions. Any discrepancies must be reported before commencement of work.