

Item 7:


DC/22/1162/FUL

Retrospective Application - Construction of a 4 bay cartlodge
with studio above


Woodside, Martlesham Road, Little Bealings, Woodbridge
Suffolk, IP13 6LX



Site Location Plan

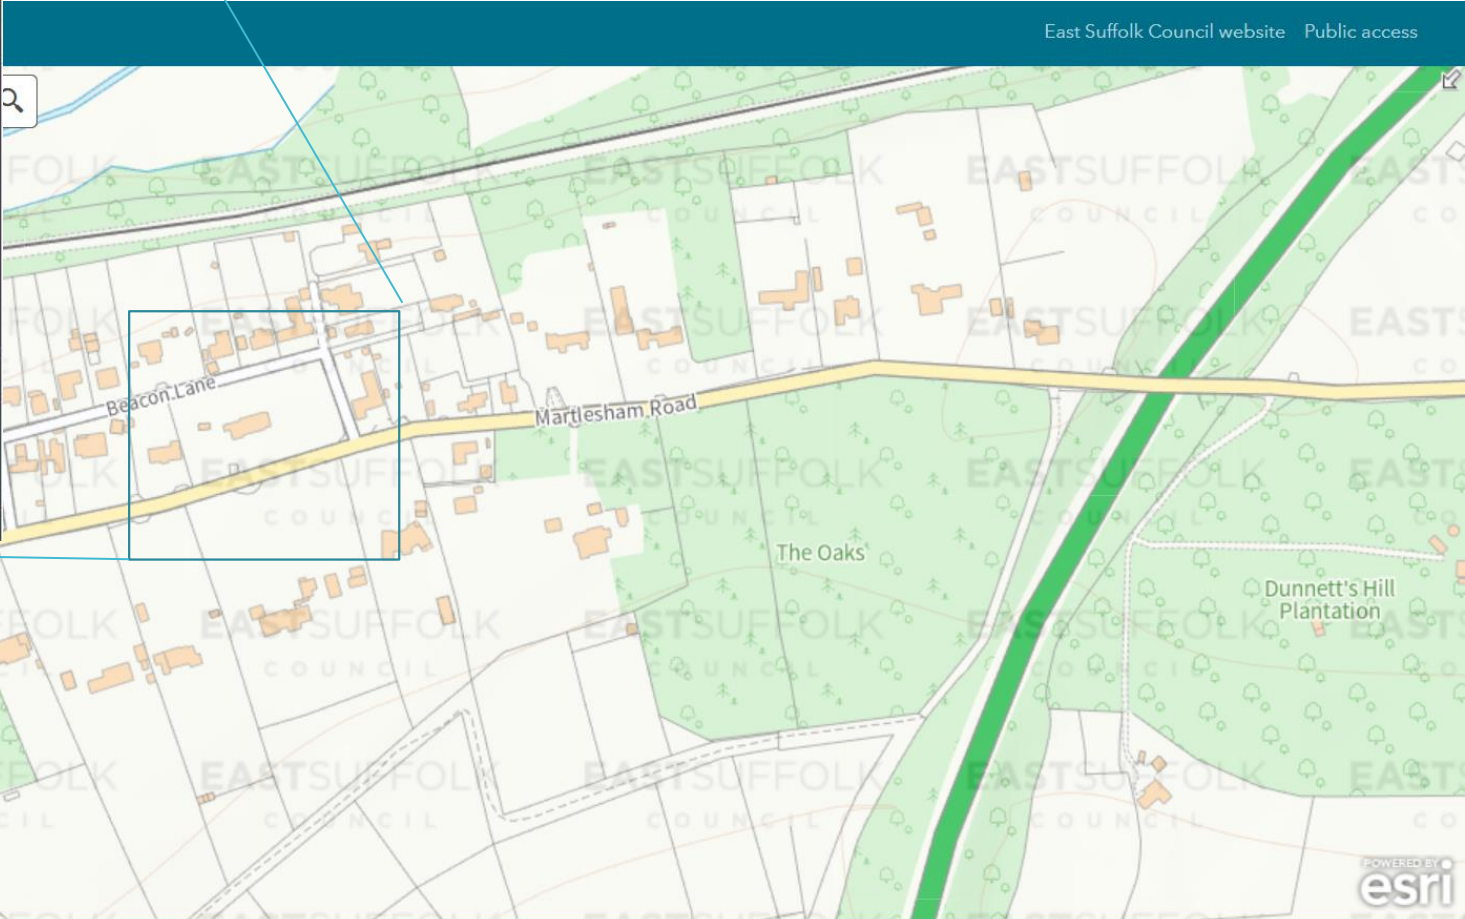

Aerial Photographs

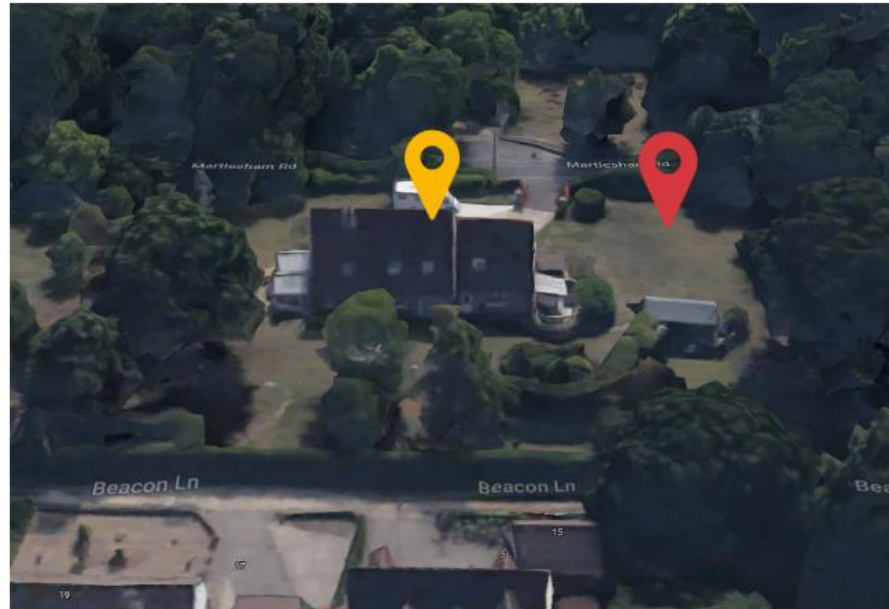

Woodside



Location of
Outbuilding

Street View



Looking north towards Woodside



Looking west along Martlesham Road



Looking east along Martlesham Road



Location of Outbuilding

Site Photos



Site Photos





Wider Streetscene Photos




Location of Outbuilding







Consented Development DC/17/3824/FUL

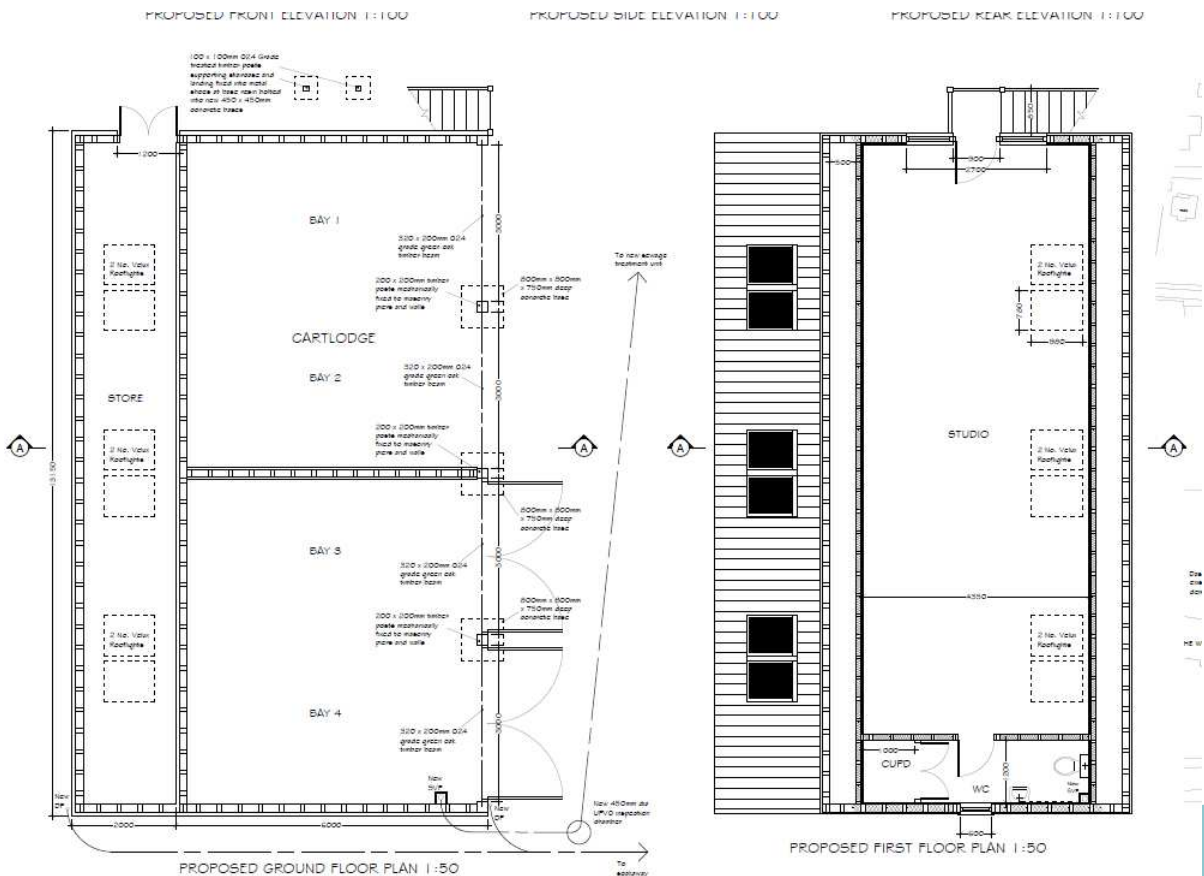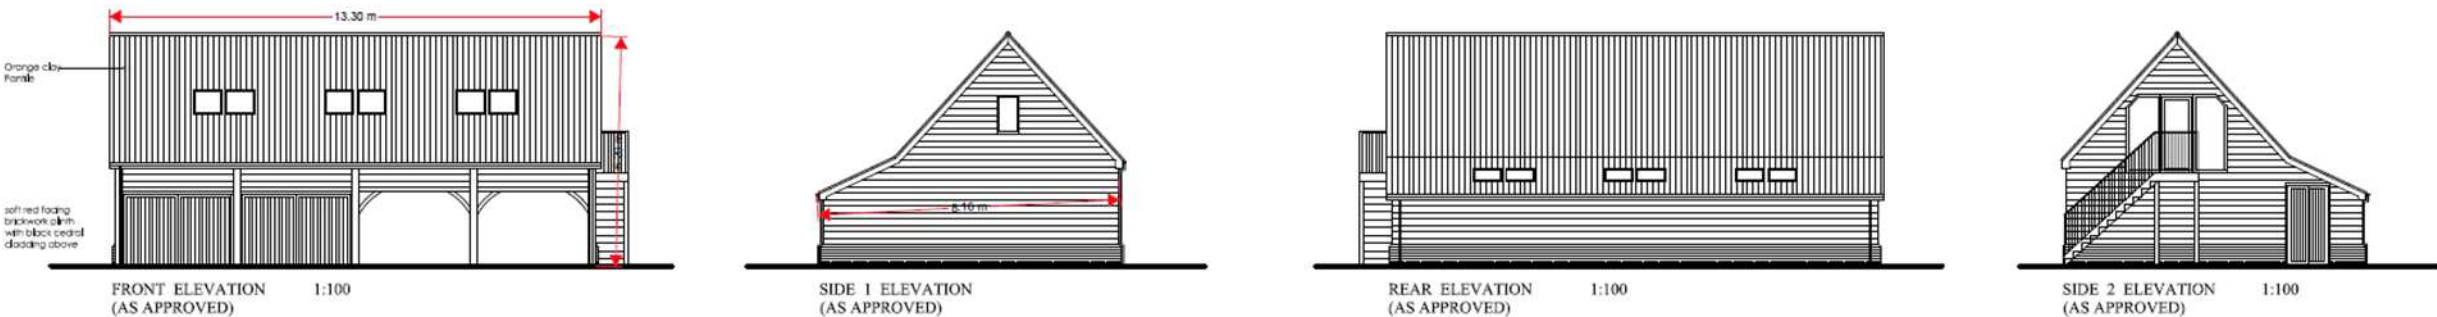


Consented Block Plan DC/17/3824/FUL

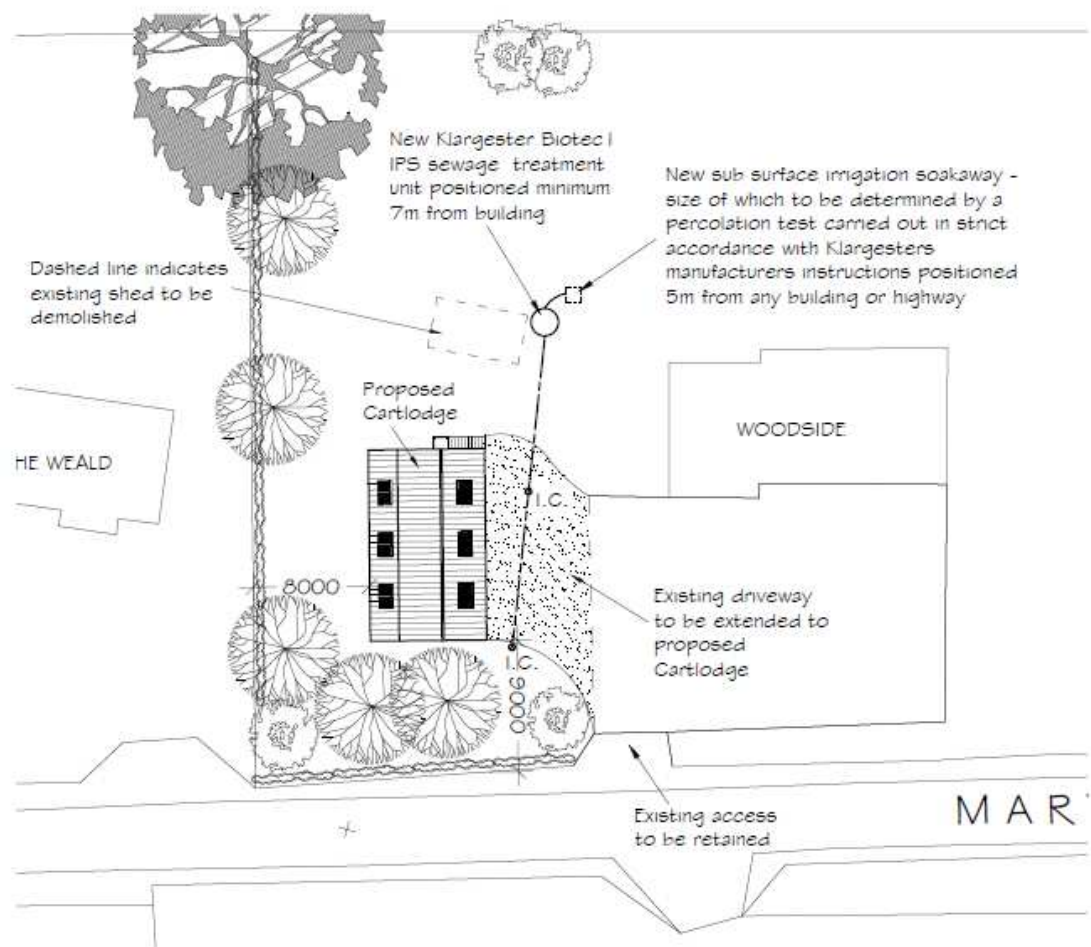



Existing Elevations

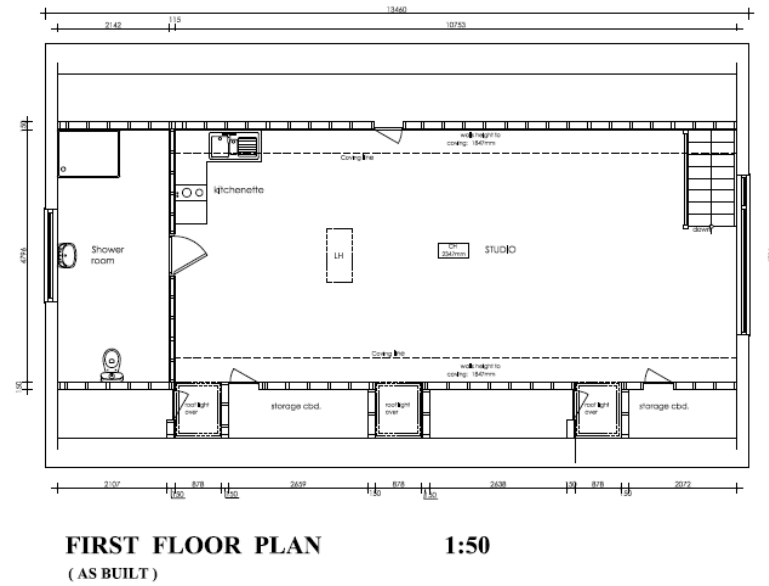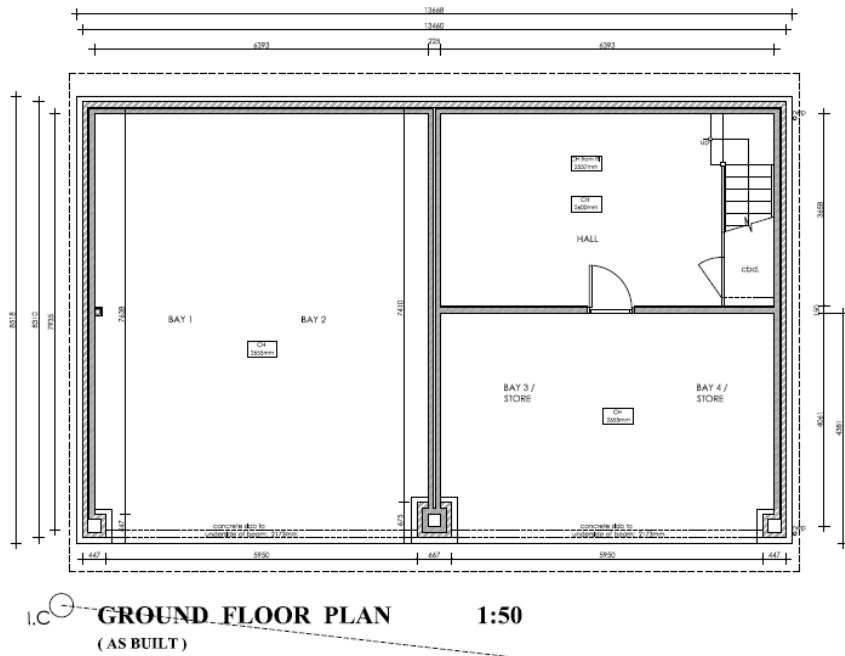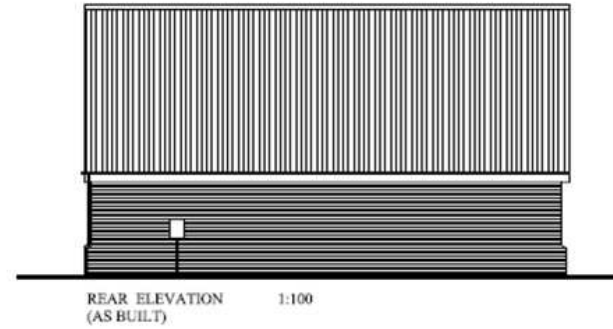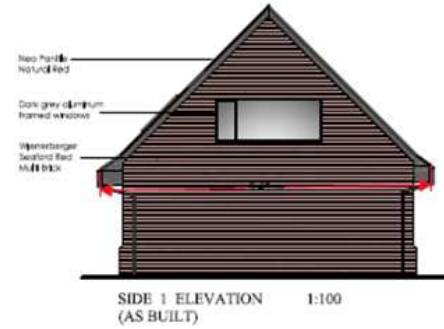


Existing Block Plans

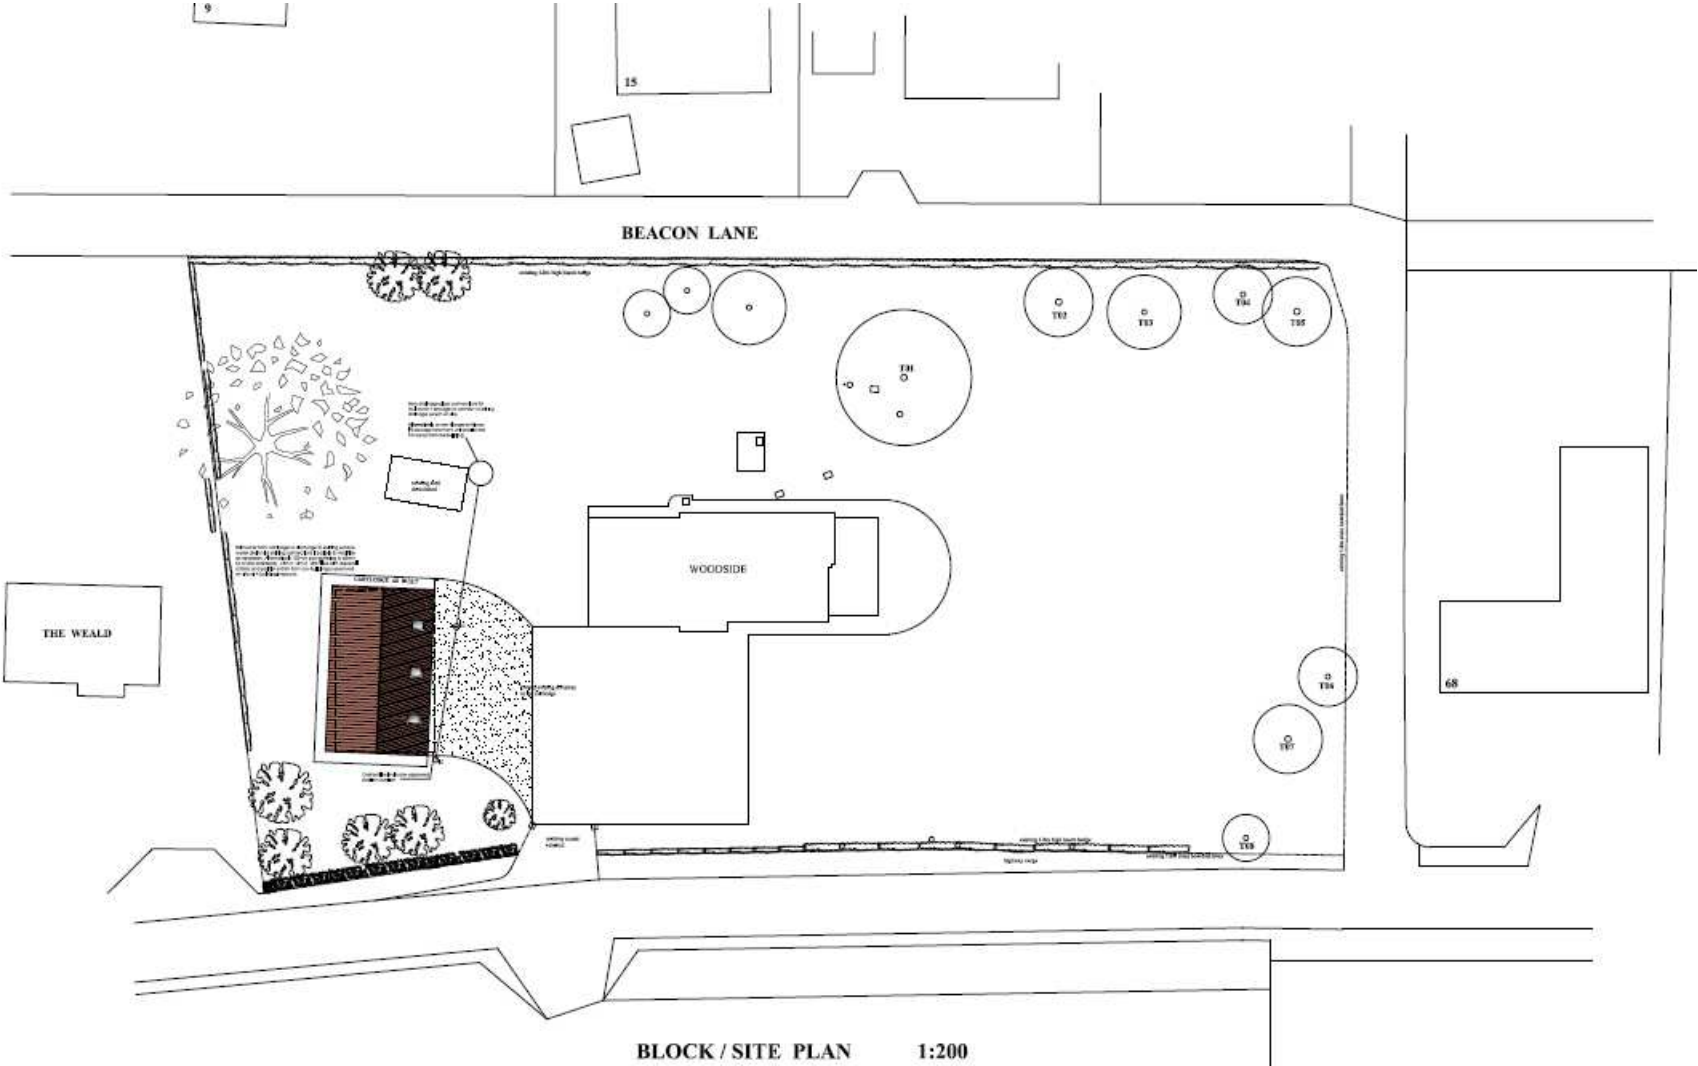


Consented Extensions and Alterations to Dwelling DC/21/4162/FUL

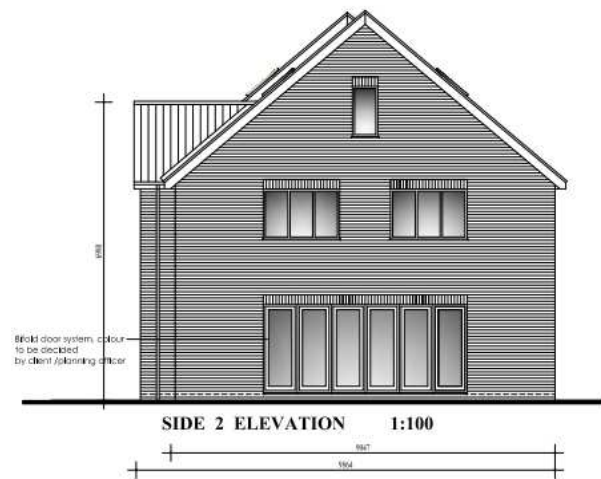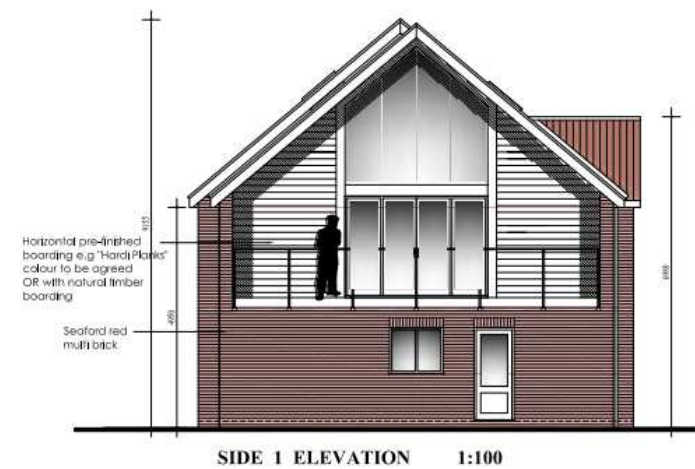

Proposed Block Plan of extension DC/21/4162/FUL with approved outbuilding DC/22/1162/FUL

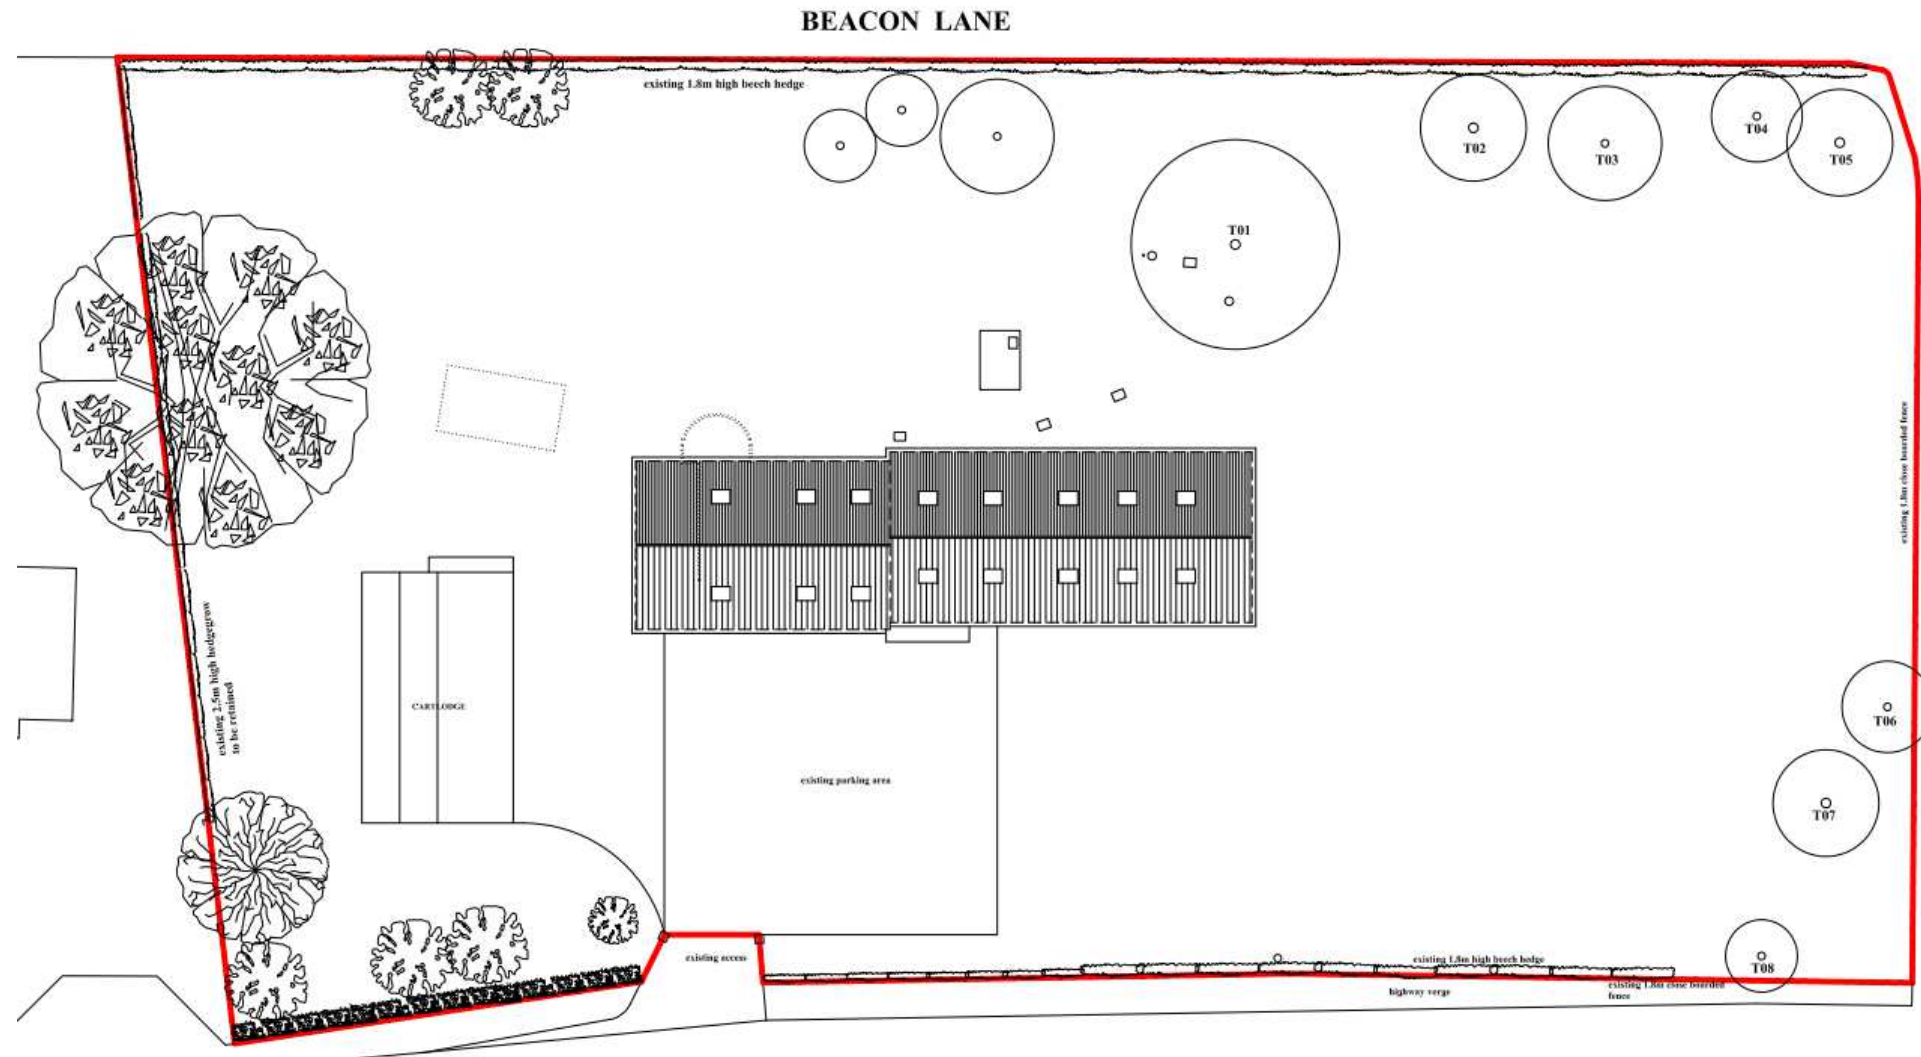

BLOCK / SITE PLAN 1:200

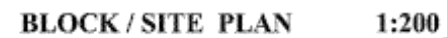

Recommendation

Approve subject to conditions:

- 1) Drawings/ Plans Approved**
- 2) Use of building ancillary to dwelling**
- 3) Landscaping details to be submitted within 3 months**
- 4) Implementation of landscaping within first planting season.**

(Full text of conditions within report)

A large, light teal shape that starts as a thin wedge at the bottom left and expands diagonally upwards to the right, filling the bottom right corner of the slide.