

Item:

DC/22/2587/FUL

The erection of a telescopic wireless mast and attached antennae with an overall height of 21 metres, in a disused paddock within the curtilage of the property, for licensed amateur reception and propagation of radio signals.


Primrose Cottage, Stubb Lane, South Elmham St Michael, NR35
1ND



Site Location Plan




Proposed Block Plan

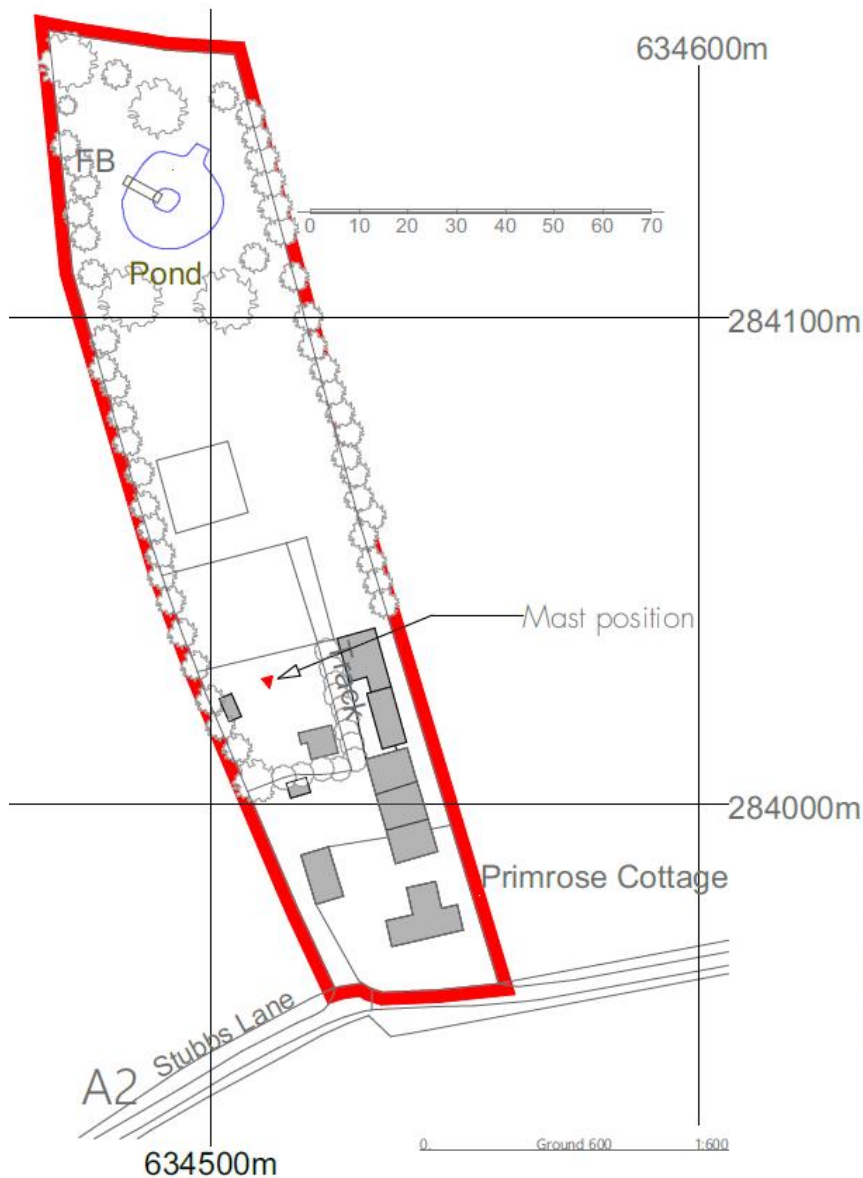


Richard Dean design and planning services		
The Old School, St Nicholas South Elmham, IP20 0PS t: 01986 782270 e: dean.richard@gmail.com		
Primrose Cottage, Stubb Lane, St Michael South Elmham, NR35 1ND		
an application to erect a wireless mast with attached antennae		
Applicants: Denise & Steve Sherstone		
Site	Scale(s) 1:600,	06-3
27 June 2022		
Revision #:		


Proposed Aerial Plan

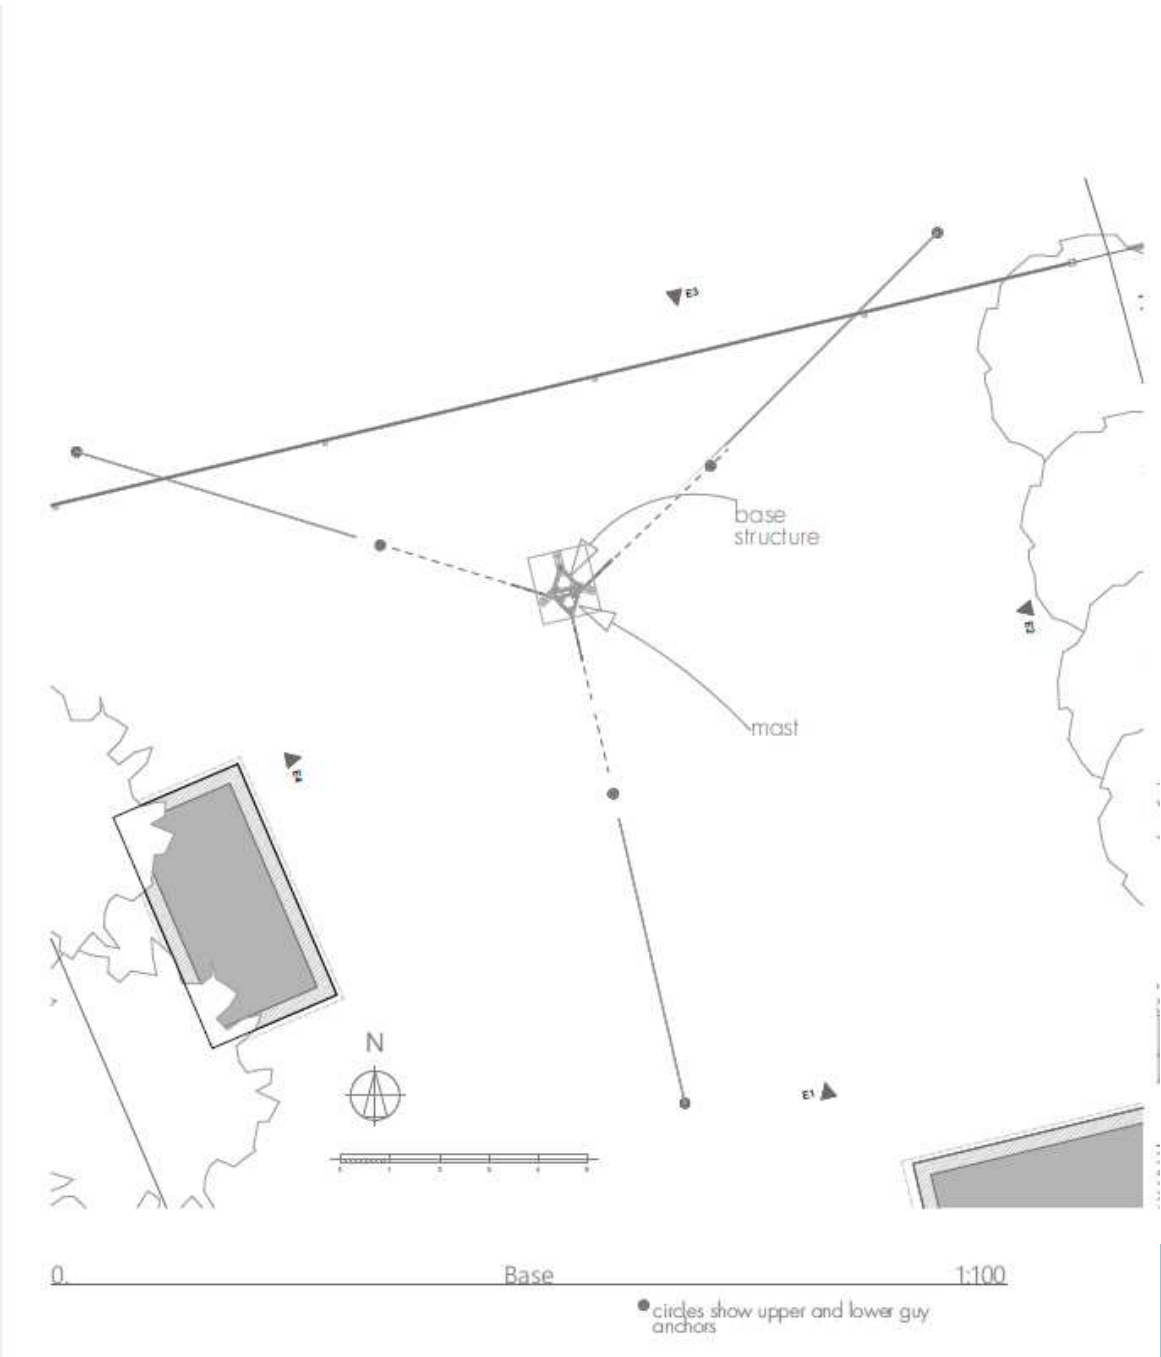

Proposed Elevations

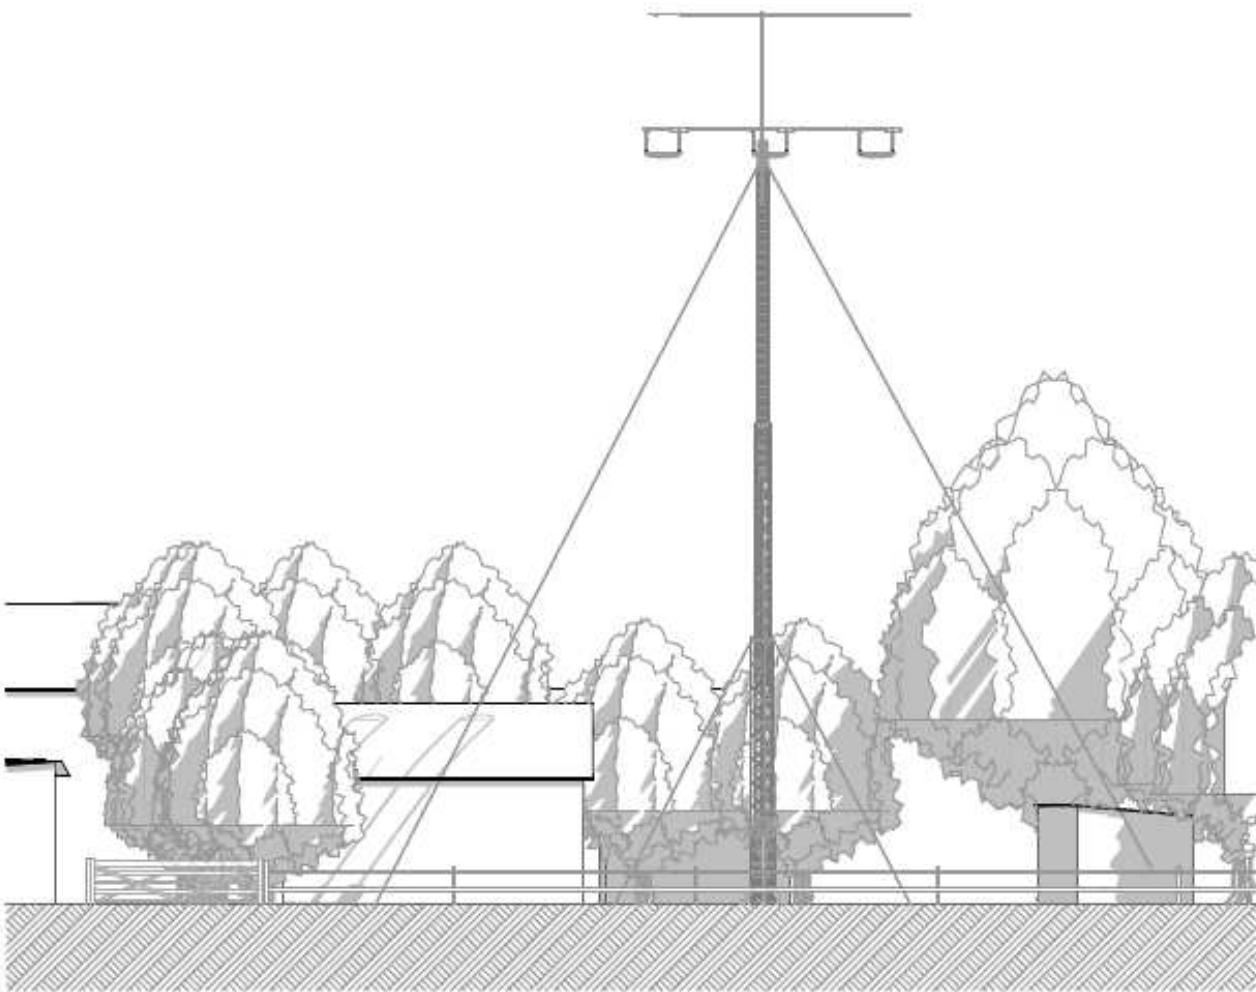


E3 North 1:100

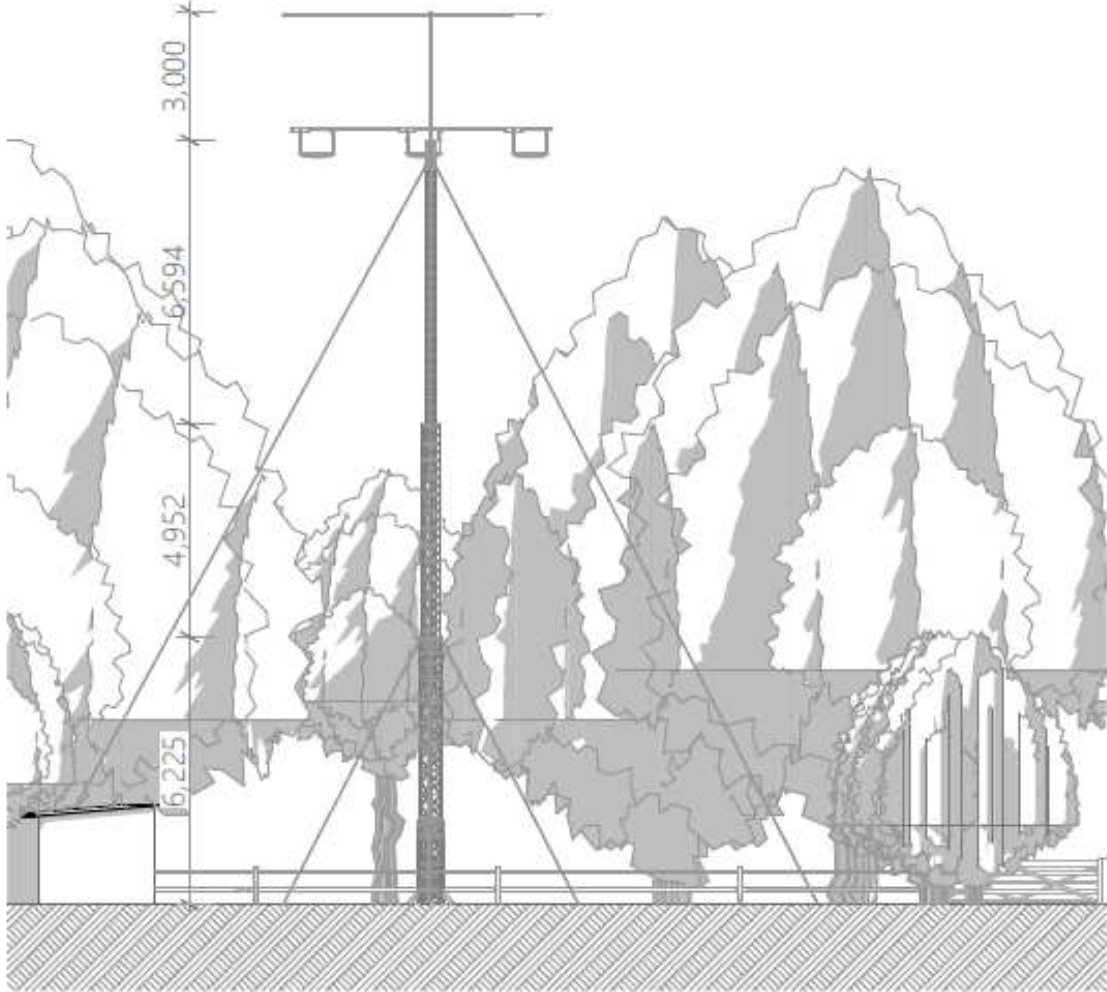

E1 South 1:100

Proposed Elevations

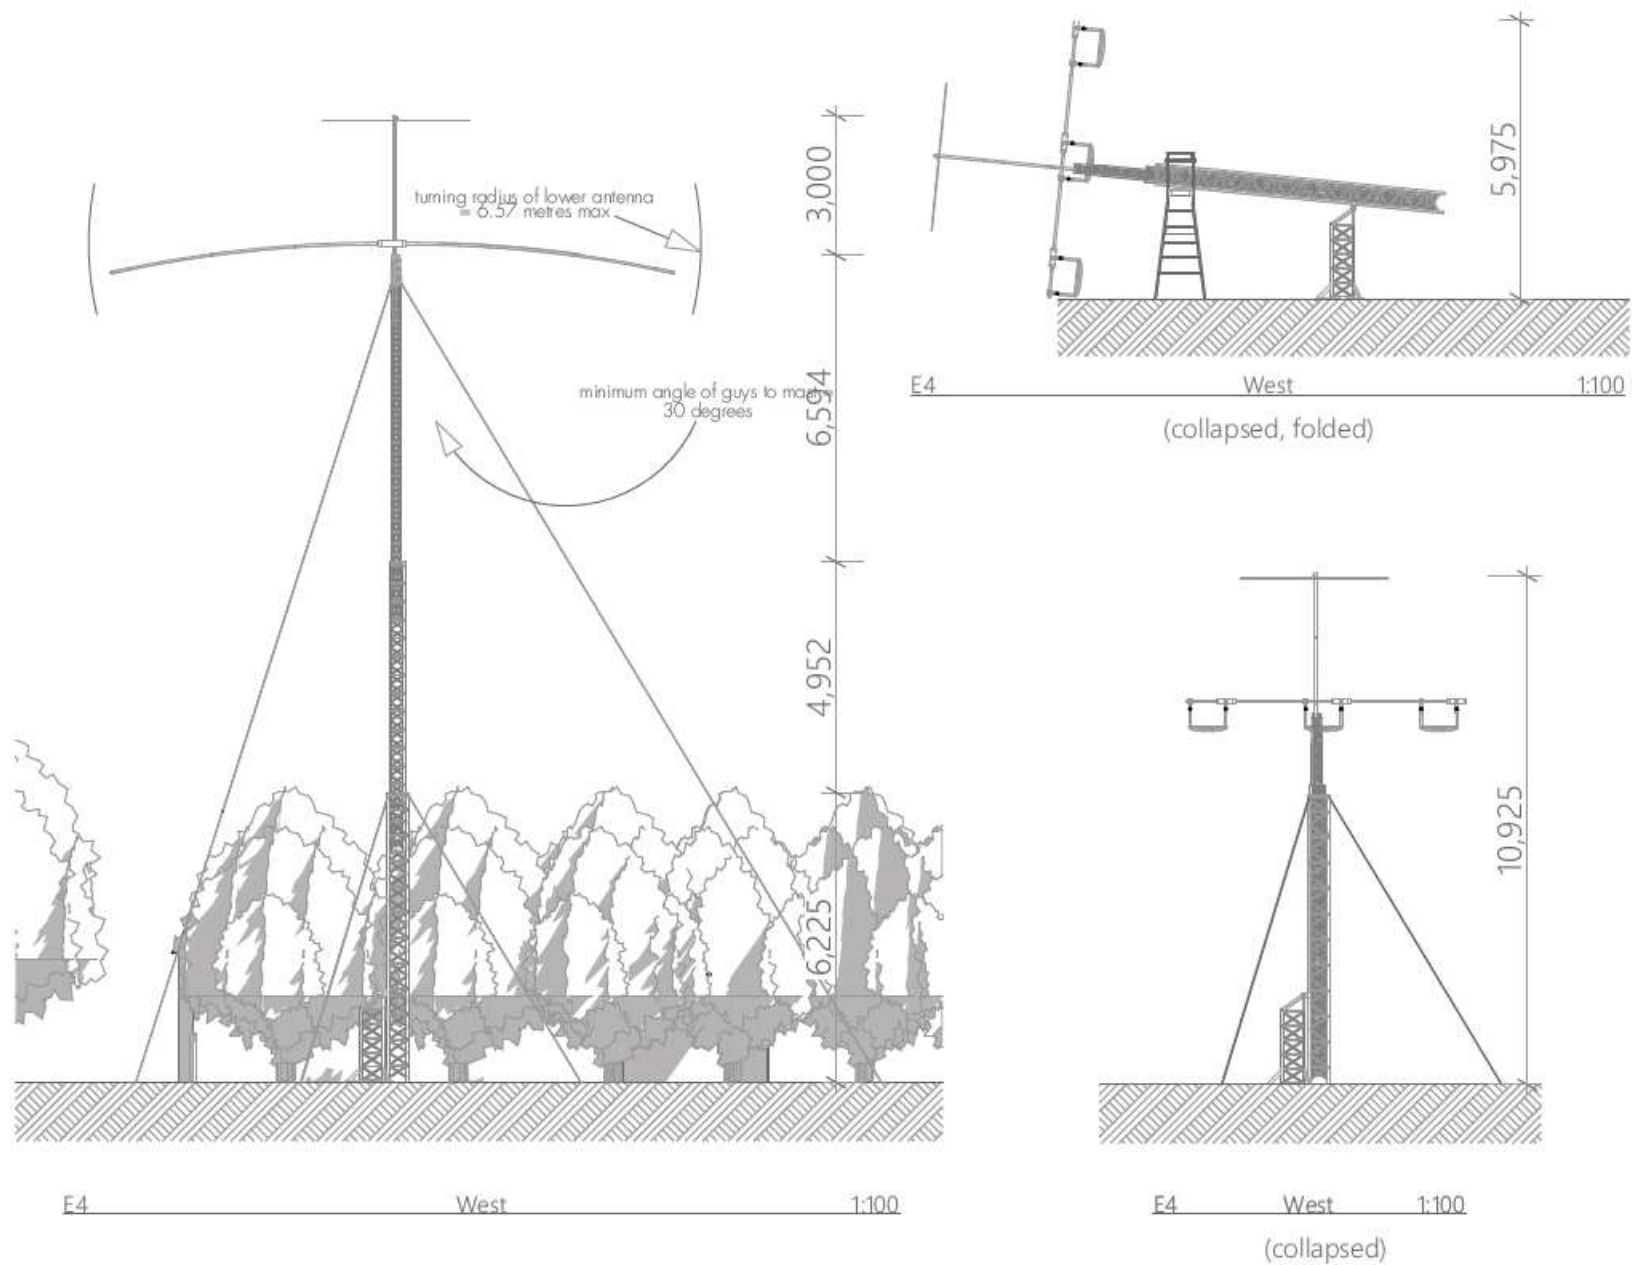

Photographs (View North)



Photographs (View west)



Photographs (View east)




Photographs (View South)




Views toward church



Views From Public Right of Way

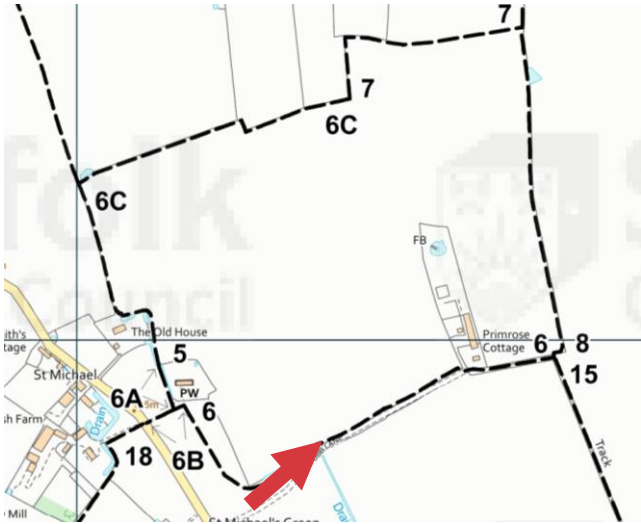


Views From Public Right of Way

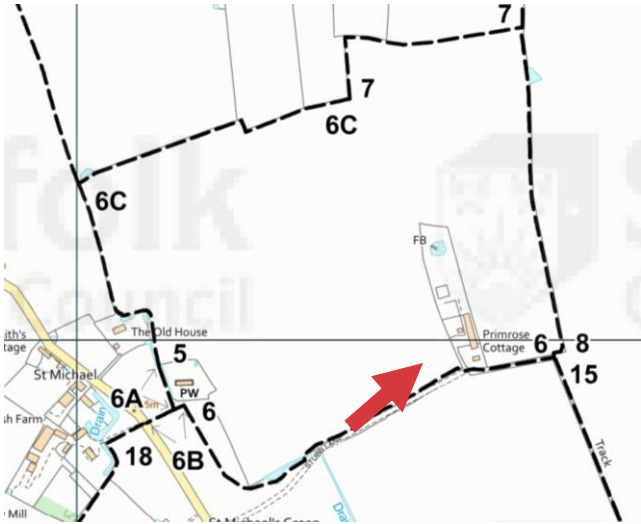


Views From Public Right of Way




Views From Public Right of Way

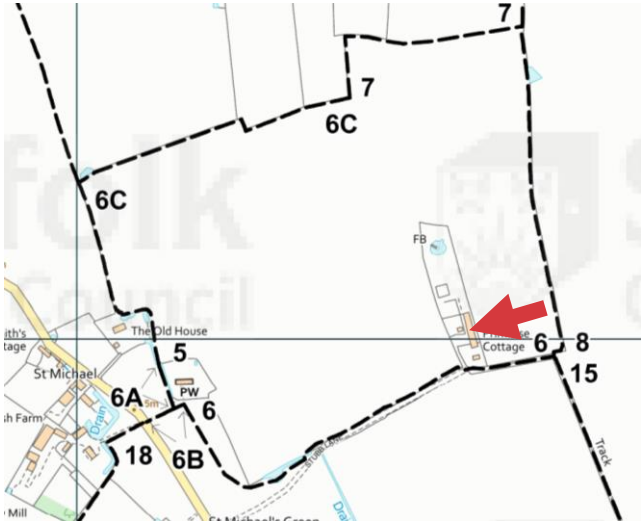


Views From Public Right of Way

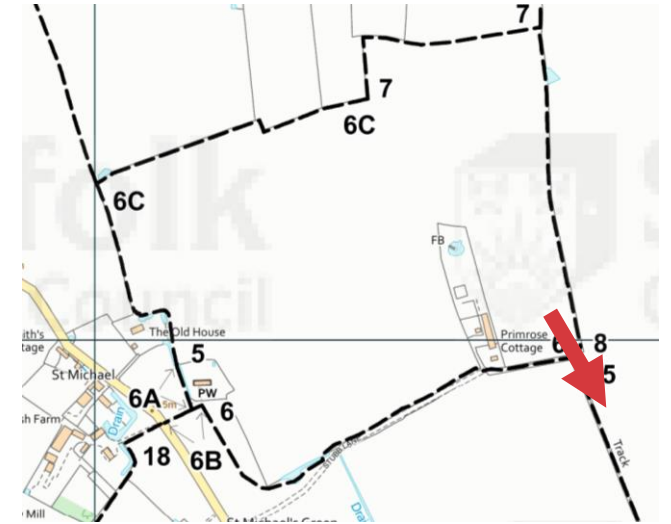


Views From Public Right of Way

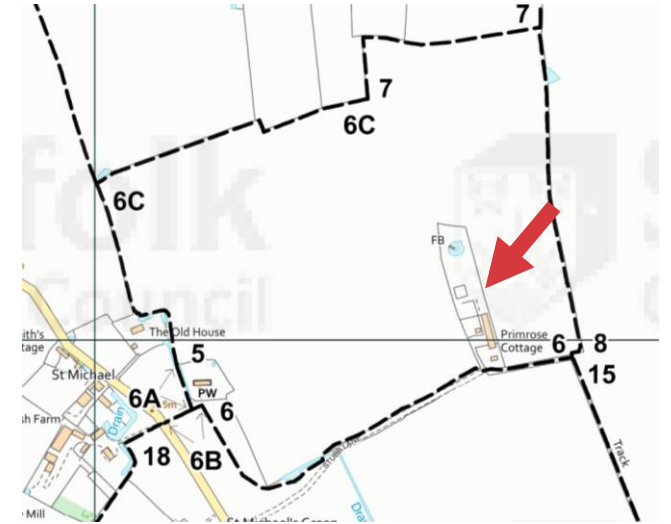


Views From Public Right of Way

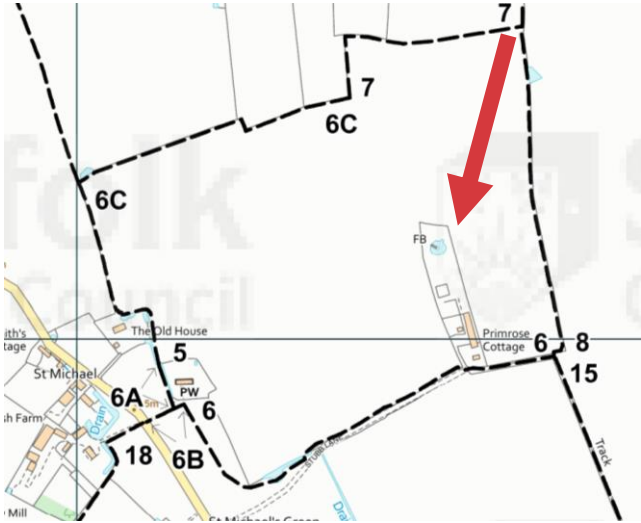


Views From Public Right of Way

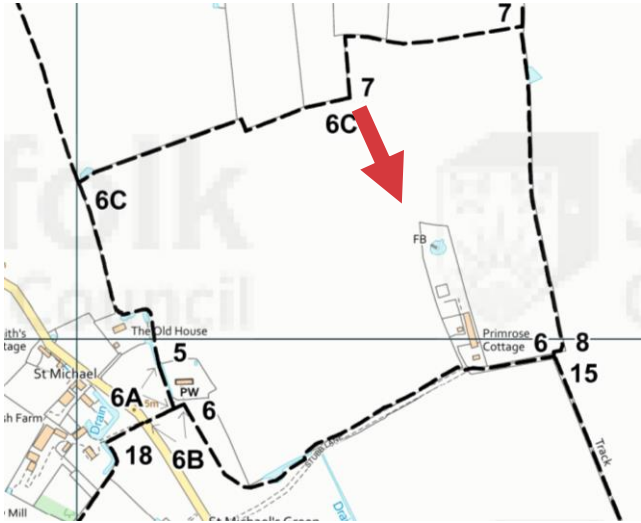


Views From Public Right of Way

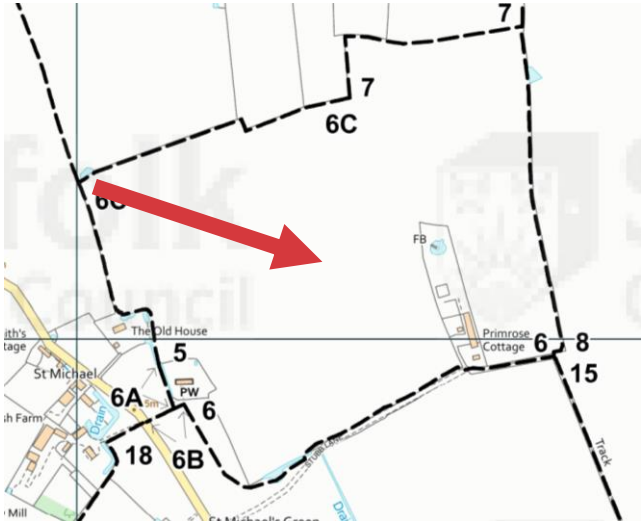


Views From Public Right of Way

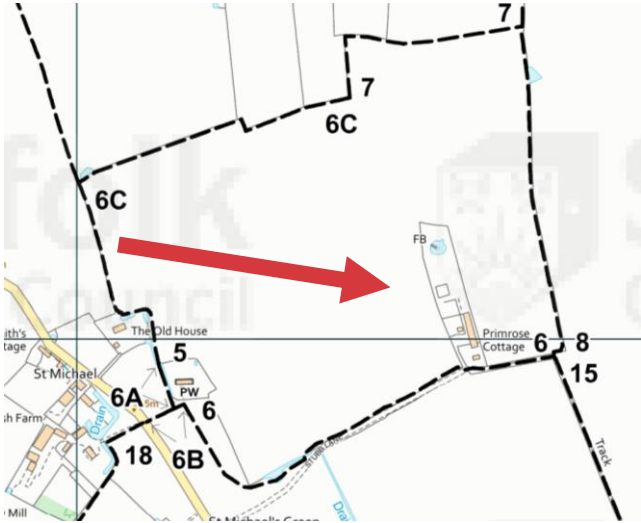


Views From Public Right of Way

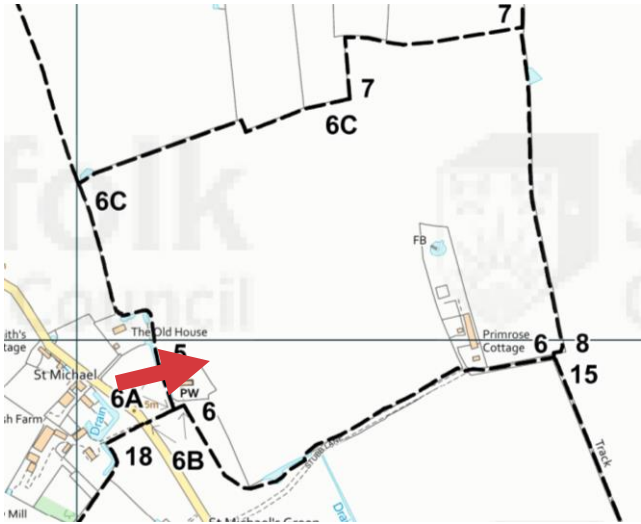

Views From Public Right of Way

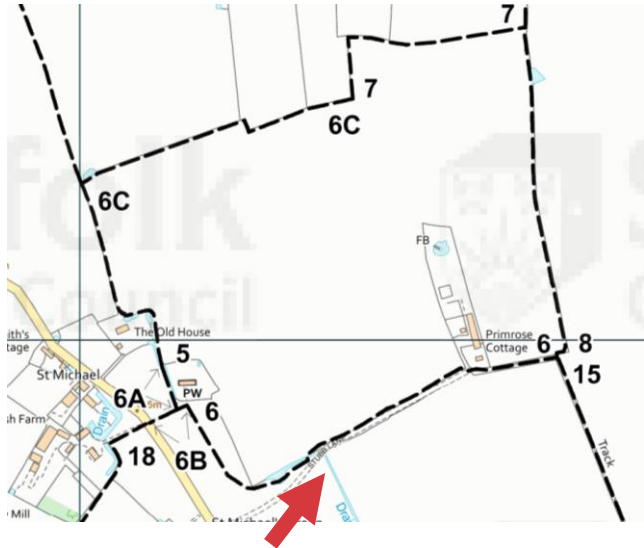

Views From Public Right of Way

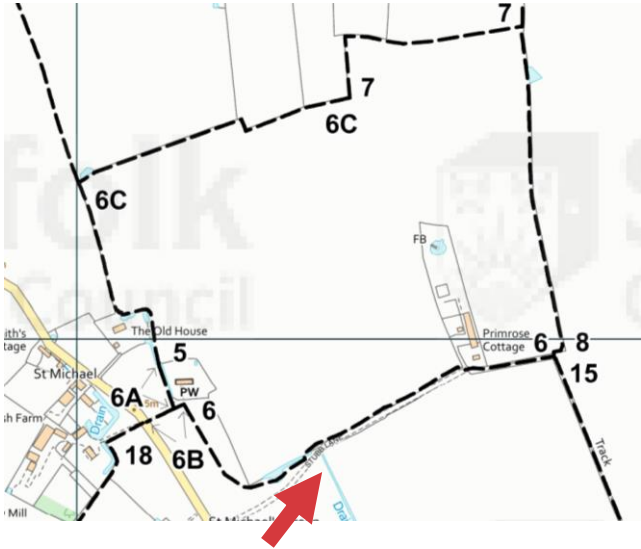

Photographs



Photographs




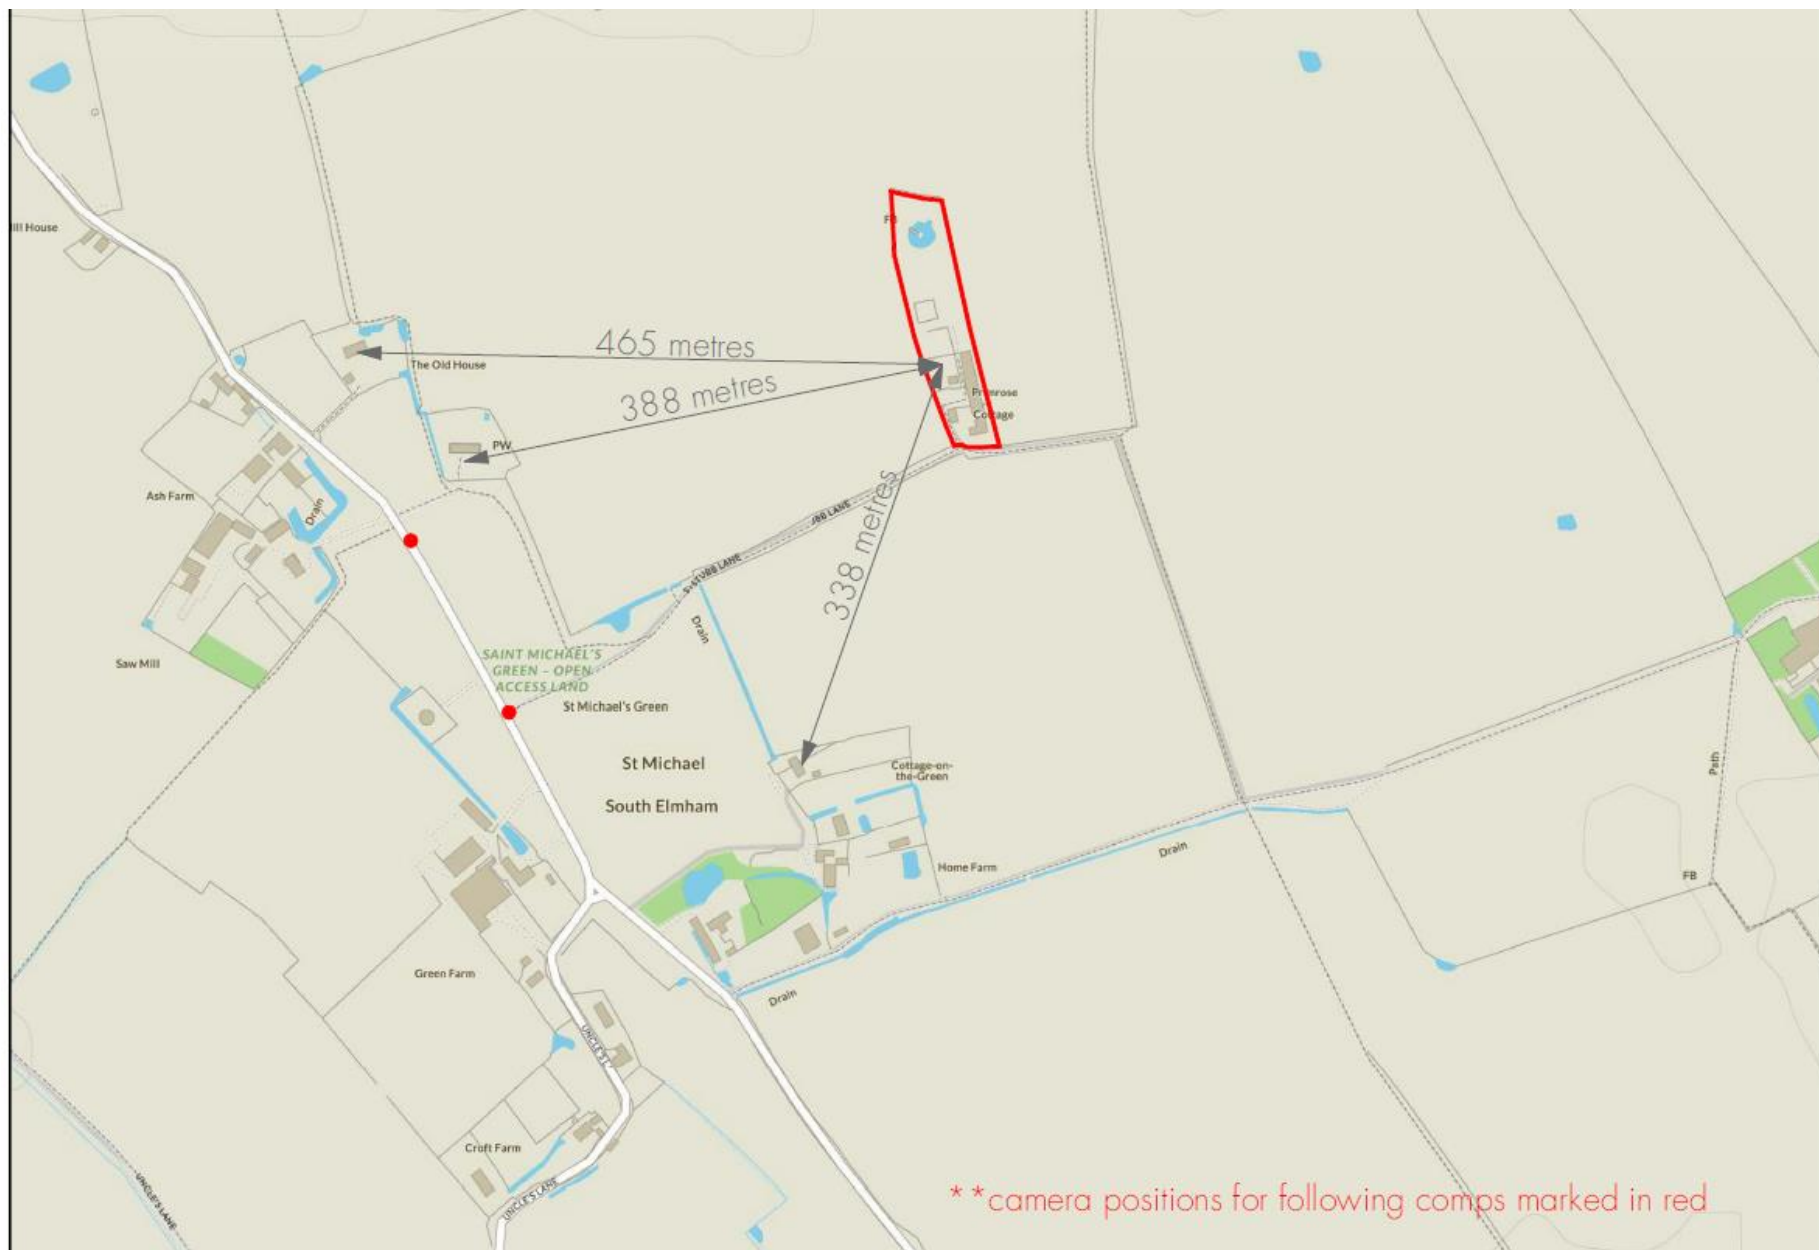
Material Planning Considerations and Key Issues

- **Impact to character of the Area, the Landscape and setting of St Michaels Church**

Recommendation

Approve Subject to conditions– summarised below:

- **Standard 3 Year Time limit**
 - **Approved Plans**
 - **Materials**
 - **Have mast in collapsed position when not in use**
 - **Removal of mast when no longer needed**
- 
- A teal-colored decorative shape, resembling a stylized wave or a triangle, is located in the bottom right corner of the slide.







St Michaels W hilit



St Michaels E hilit